



# LIVING EDGE STAGE 1A

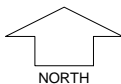


SCALE 1:1000

**MNG.** Ref: 98403lip-037b Date: 21/07/2016  
**Depicted information subject to approvals and survey.**  
 All dimensions and areas are subject to survey. The particulars on this brochure are supplied for information only and shall not be taken as a representation in any respect on the part of the Vendor or its agent. Authorities should be consulted when services are contained within lot boundaries as building restrictions may apply. All retaining walls and associated easements are shown exaggerated for clarity.

## LEGEND

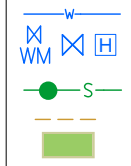

WATER  
 WATER METER/  
 VALVE / HYDRANT  
 SEWER / MANHOLE  
 BATTER LINE  
 RAIN GARDEN

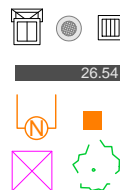


DRAINAGE  
 RETAINING WALL & HEIGHT  
 NBN CONNECTION/  
 FIBRE DISTRIBUTION HUB  
 GARAGE LOCATION/  
 TREES TO REMAIN





POWER DOME  
 MINI PILLAR  
 POWER DOME  
 UNIVERSAL PILLAR  
 STREETLIGHTS  
 PADMOUNT SITE



TOP OF KERB HIEGHT  
 SPOT LEVEL  
 PAD LEVEL  
 ROAD LEVEL  
 BUSHFIRE ATTACK LEVEL

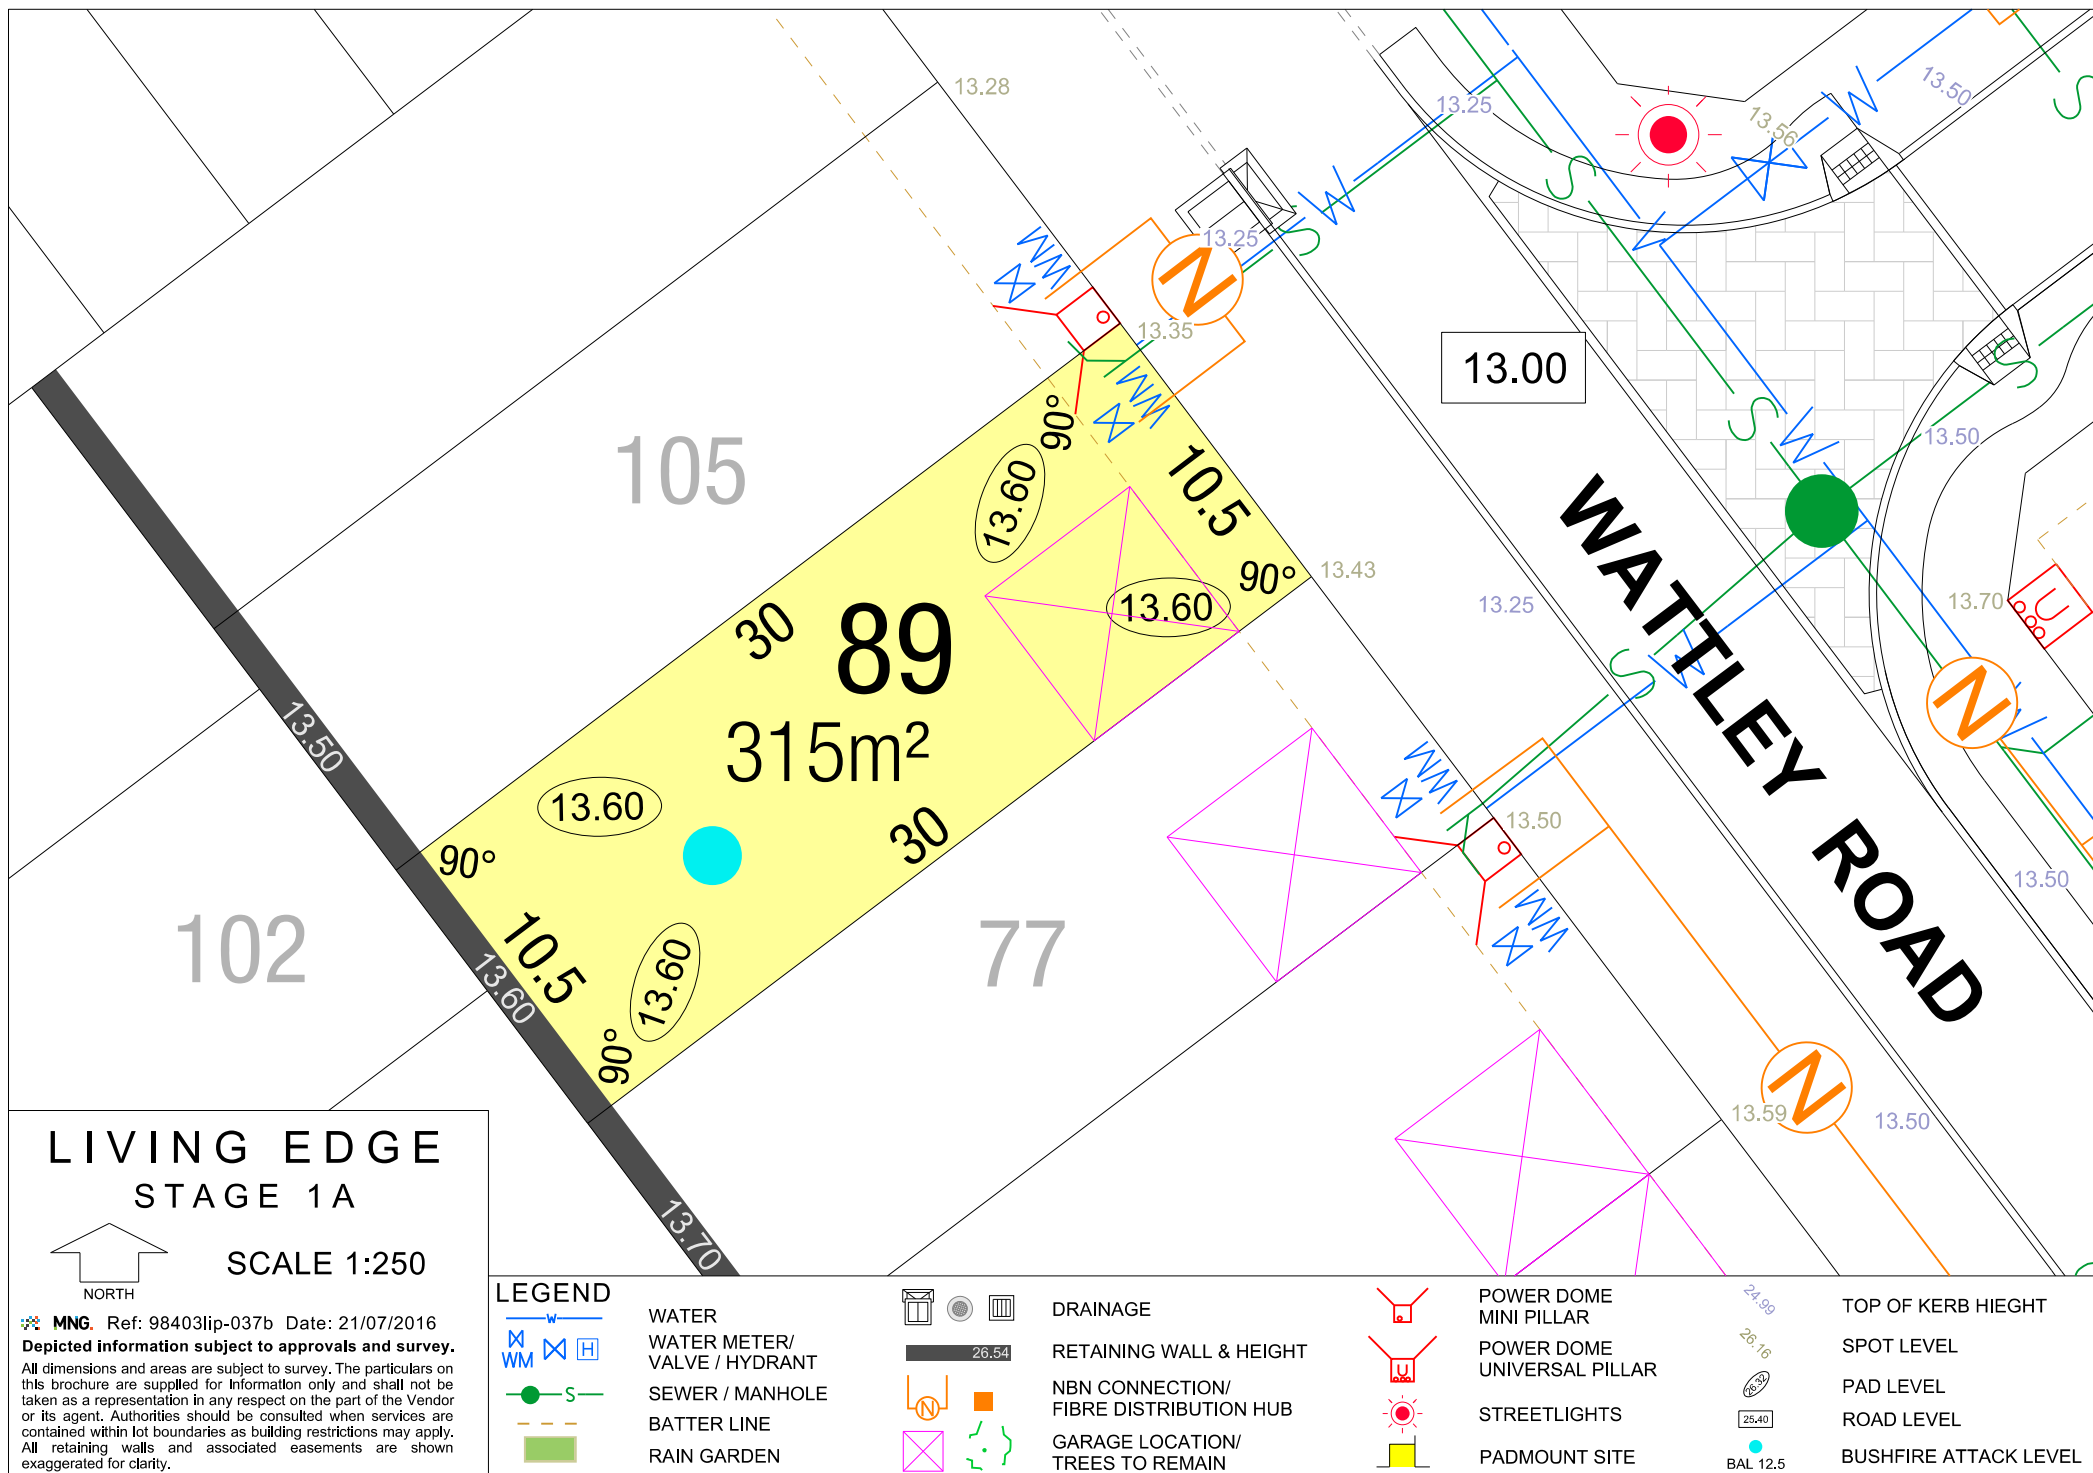


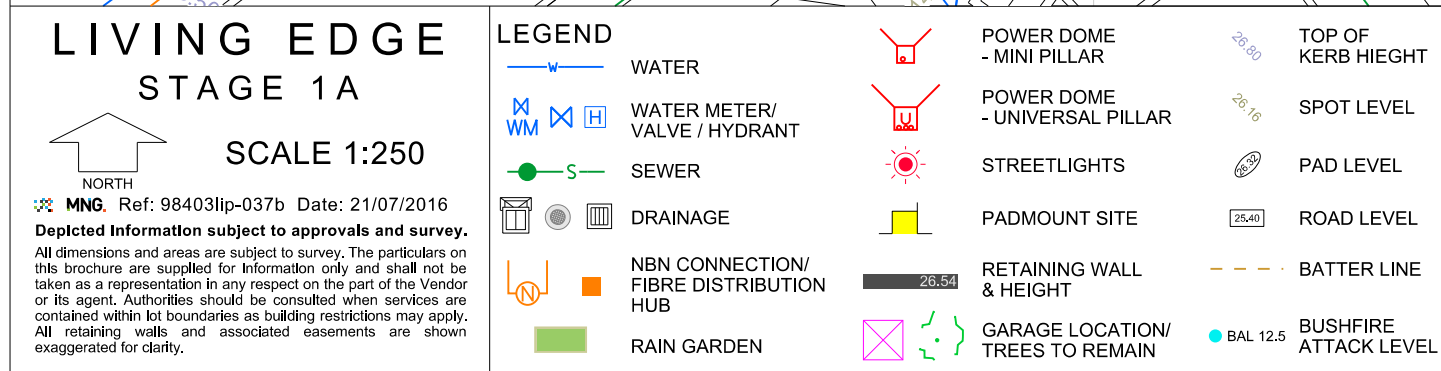

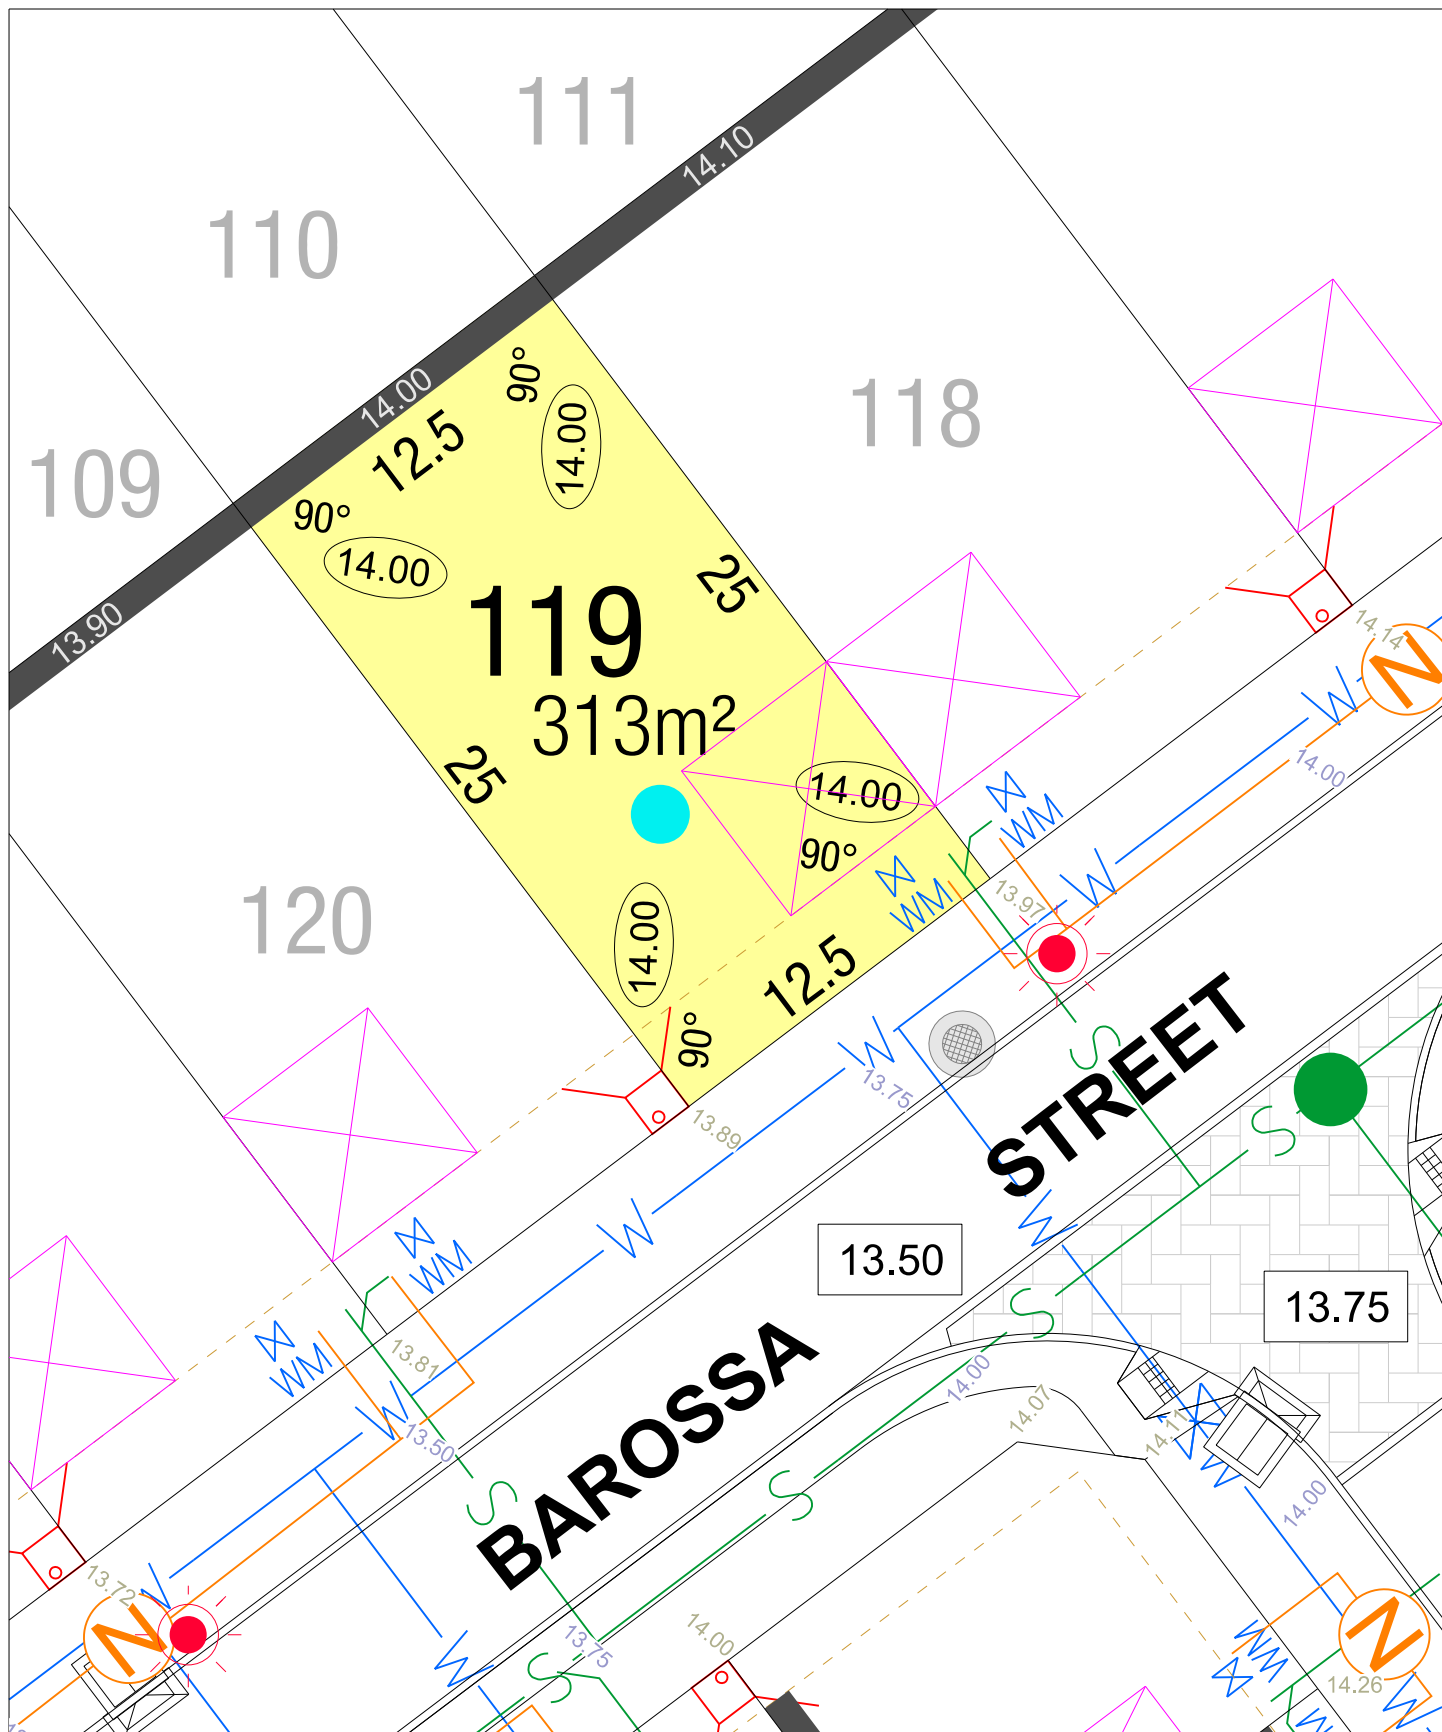

# LIVING EDGE STAGE 1A

SCALE 1:250

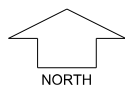

MNG. Ref: 98403lip-037b Date: 21/07/2016


Depicted Information subject to approvals and survey.

All dimensions and areas are subject to survey. The particulars on this brochure are supplied for Information only and shall not be taken as a representation in any respect on the part of the Vendor or its agent. Authorities should be consulted when services are contained within lot boundaries as building restrictions may apply. All retaining walls and associated easements are shown exaggerated for clarity.

## LEGEND


	WATER
	WATER METER/ VALVE / HYDRANT
	SEWER
	DRAINAGE
	NBN CONNECTION/ FIBRE DISTRIBUTION HUB
	RAIN GARDEN

	POWER DOME - MINI PILLAR	26.80	TOP OF KERB HEIGHT
	POWER DOME - UNIVERSAL PILLAR	26.16	SPOT LEVEL
	STREETLIGHTS		PAD LEVEL
	PADMOUNT SITE	25.40	ROAD LEVEL
	RETAINING WALL & HEIGHT	26.54	
	GARAGE LOCATION/ TREES TO REMAIN	---	BATTER LINE
	BUSHFIRE ATTACK LEVEL		

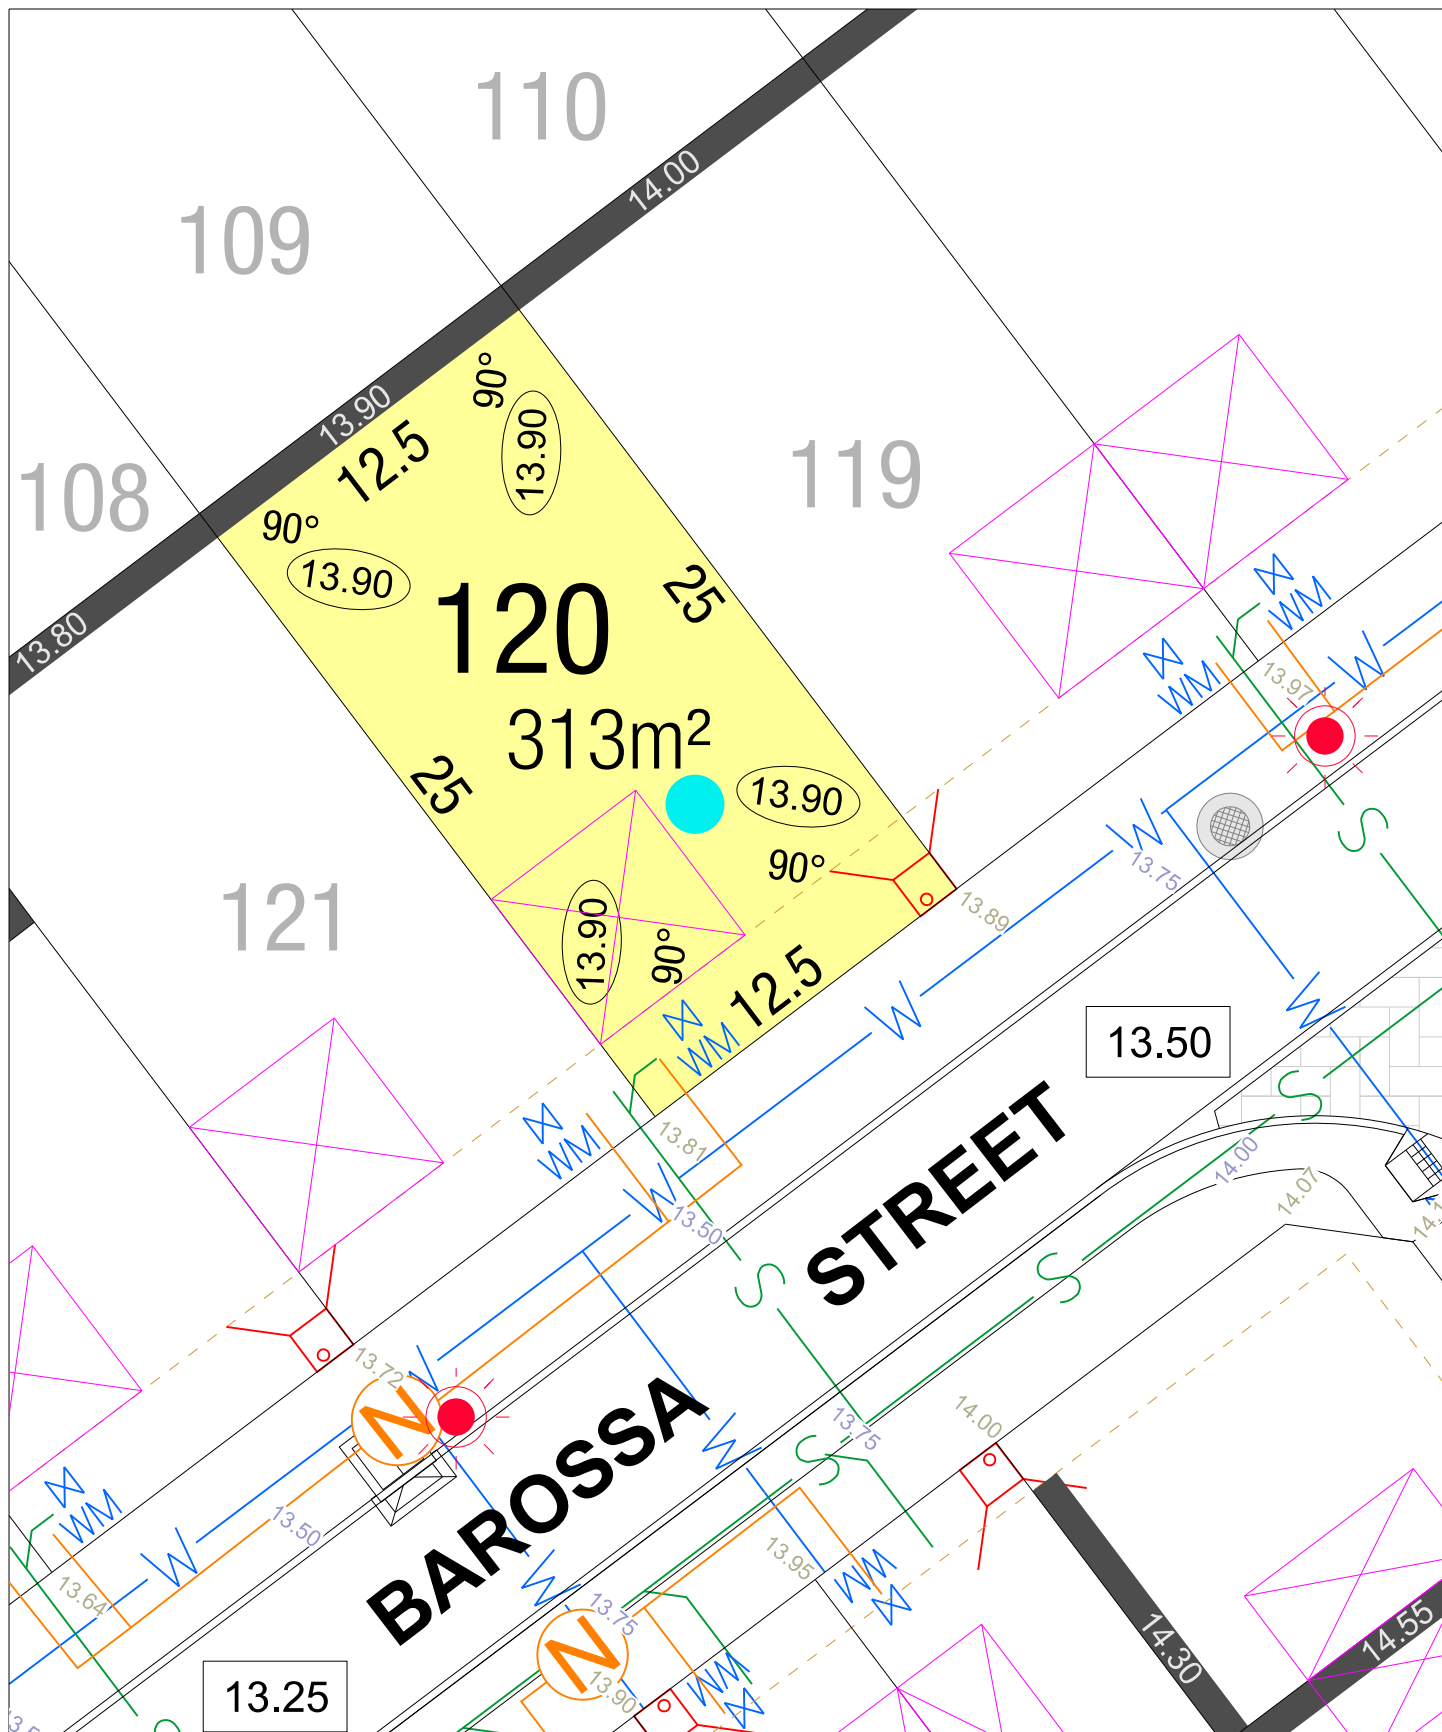

# LIVING EDGE STAGE 1A

SCALE 1:250

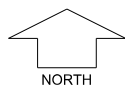

MNG. Ref: 98403lip-037b Date: 21/07/2016

Depicted Information subject to approvals and survey.


All dimensions and areas are subject to survey. The particulars on this brochure are supplied for Information only and shall not be taken as a representation in any respect on the part of the Vendor or its agent. Authorities should be consulted when services are contained within lot boundaries as building restrictions may apply. All retaining walls and associated easements are shown exaggerated for clarity.

## LEGEND


	WATER
	WATER METER/ VALVE / HYDRANT
	SEWER
	DRAINAGE
	NBN CONNECTION/ FIBRE DISTRIBUTION HUB
	RAIN GARDEN

	POWER DOME - MINI PILLAR	26.80	TOP OF KERB HIEGHT
	POWER DOME - UNIVERSAL PILLAR	26.16	SPOT LEVEL
	STREETLIGHTS		PAD LEVEL
	PADMOUNT SITE	25.40	ROAD LEVEL
	RETAINING WALL & HEIGHT	26.54	BATTER LINE
	GARAGE LOCATION/ TREES TO REMAIN		BUSHFIRE ATTACK LEVEL



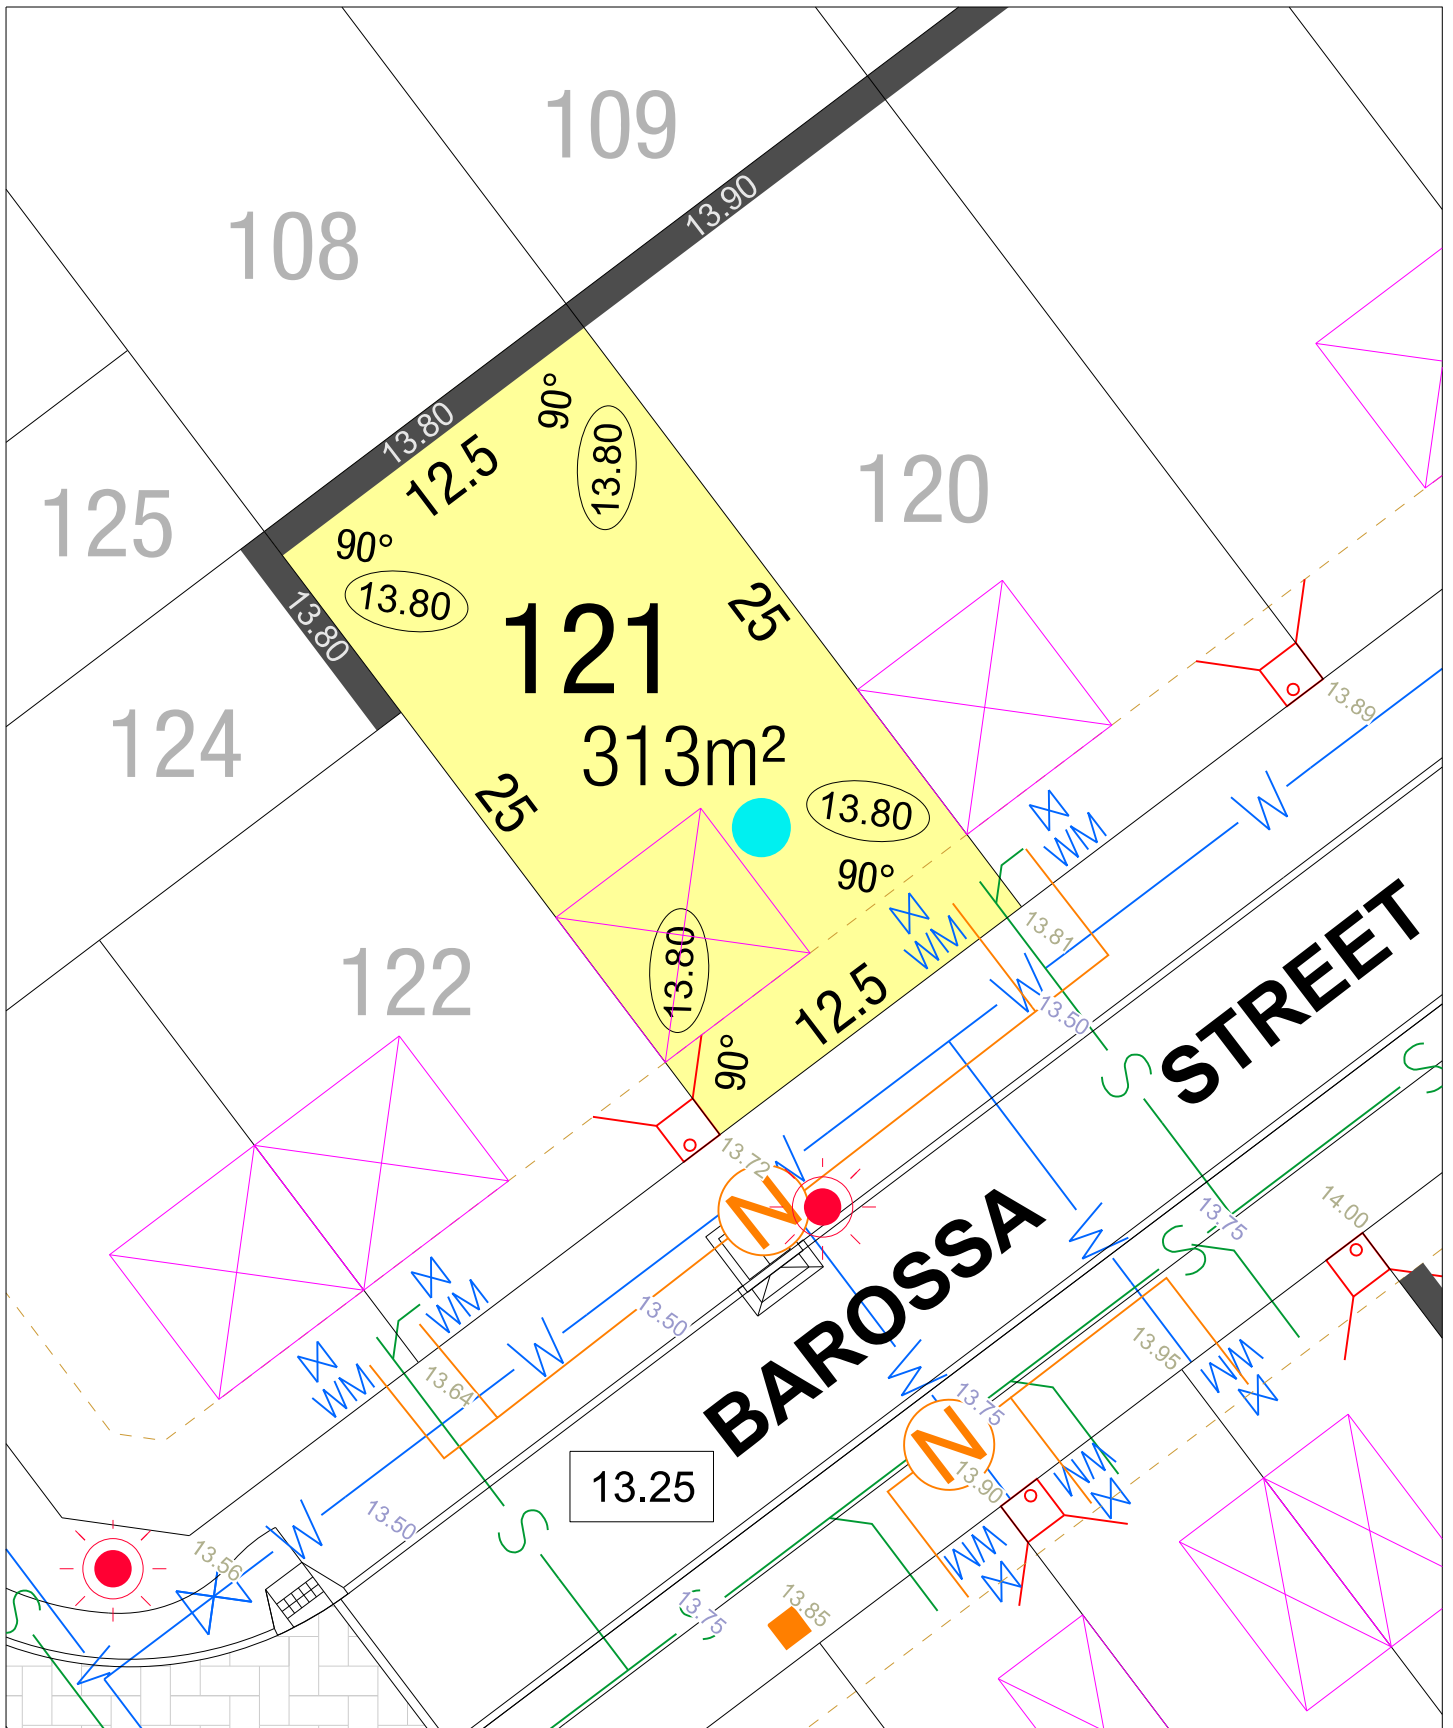

# LIVING EDGE STAGE 1A

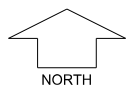

SCALE 1:250

MNG. Ref: 98403lip-037b Date: 21/07/2016

Depicted Information subject to approvals and survey.

All dimensions and areas are subject to survey. The particulars on this brochure are supplied for Information only and shall not be taken as a representation in any respect on the part of the Vendor or its agent. Authorities should be consulted when services are contained within lot boundaries as building restrictions may apply. All retaining walls and associated easements are shown exaggerated for clarity.

## LEGEND


- WATER
- WATER METER/ VALVE / HYDRANT
- SEWER
- DRAINAGE
- NBN CONNECTION/ FIBRE DISTRIBUTION HUB
- RAIN GARDEN


- POWER DOME - MINI PILLAR
- POWER DOME - UNIVERSAL PILLAR
- STREETLIGHTS
- PADMOUNT SITE
- RETAINING WALL & HEIGHT
- GARAGE LOCATION/ TREES TO REMAIN
- TOP OF KERB HEIGHT
- SPOT LEVEL
- PAD LEVEL
- ROAD LEVEL
- BATTER LINE
- BUSHFIRE ATTACK LEVEL








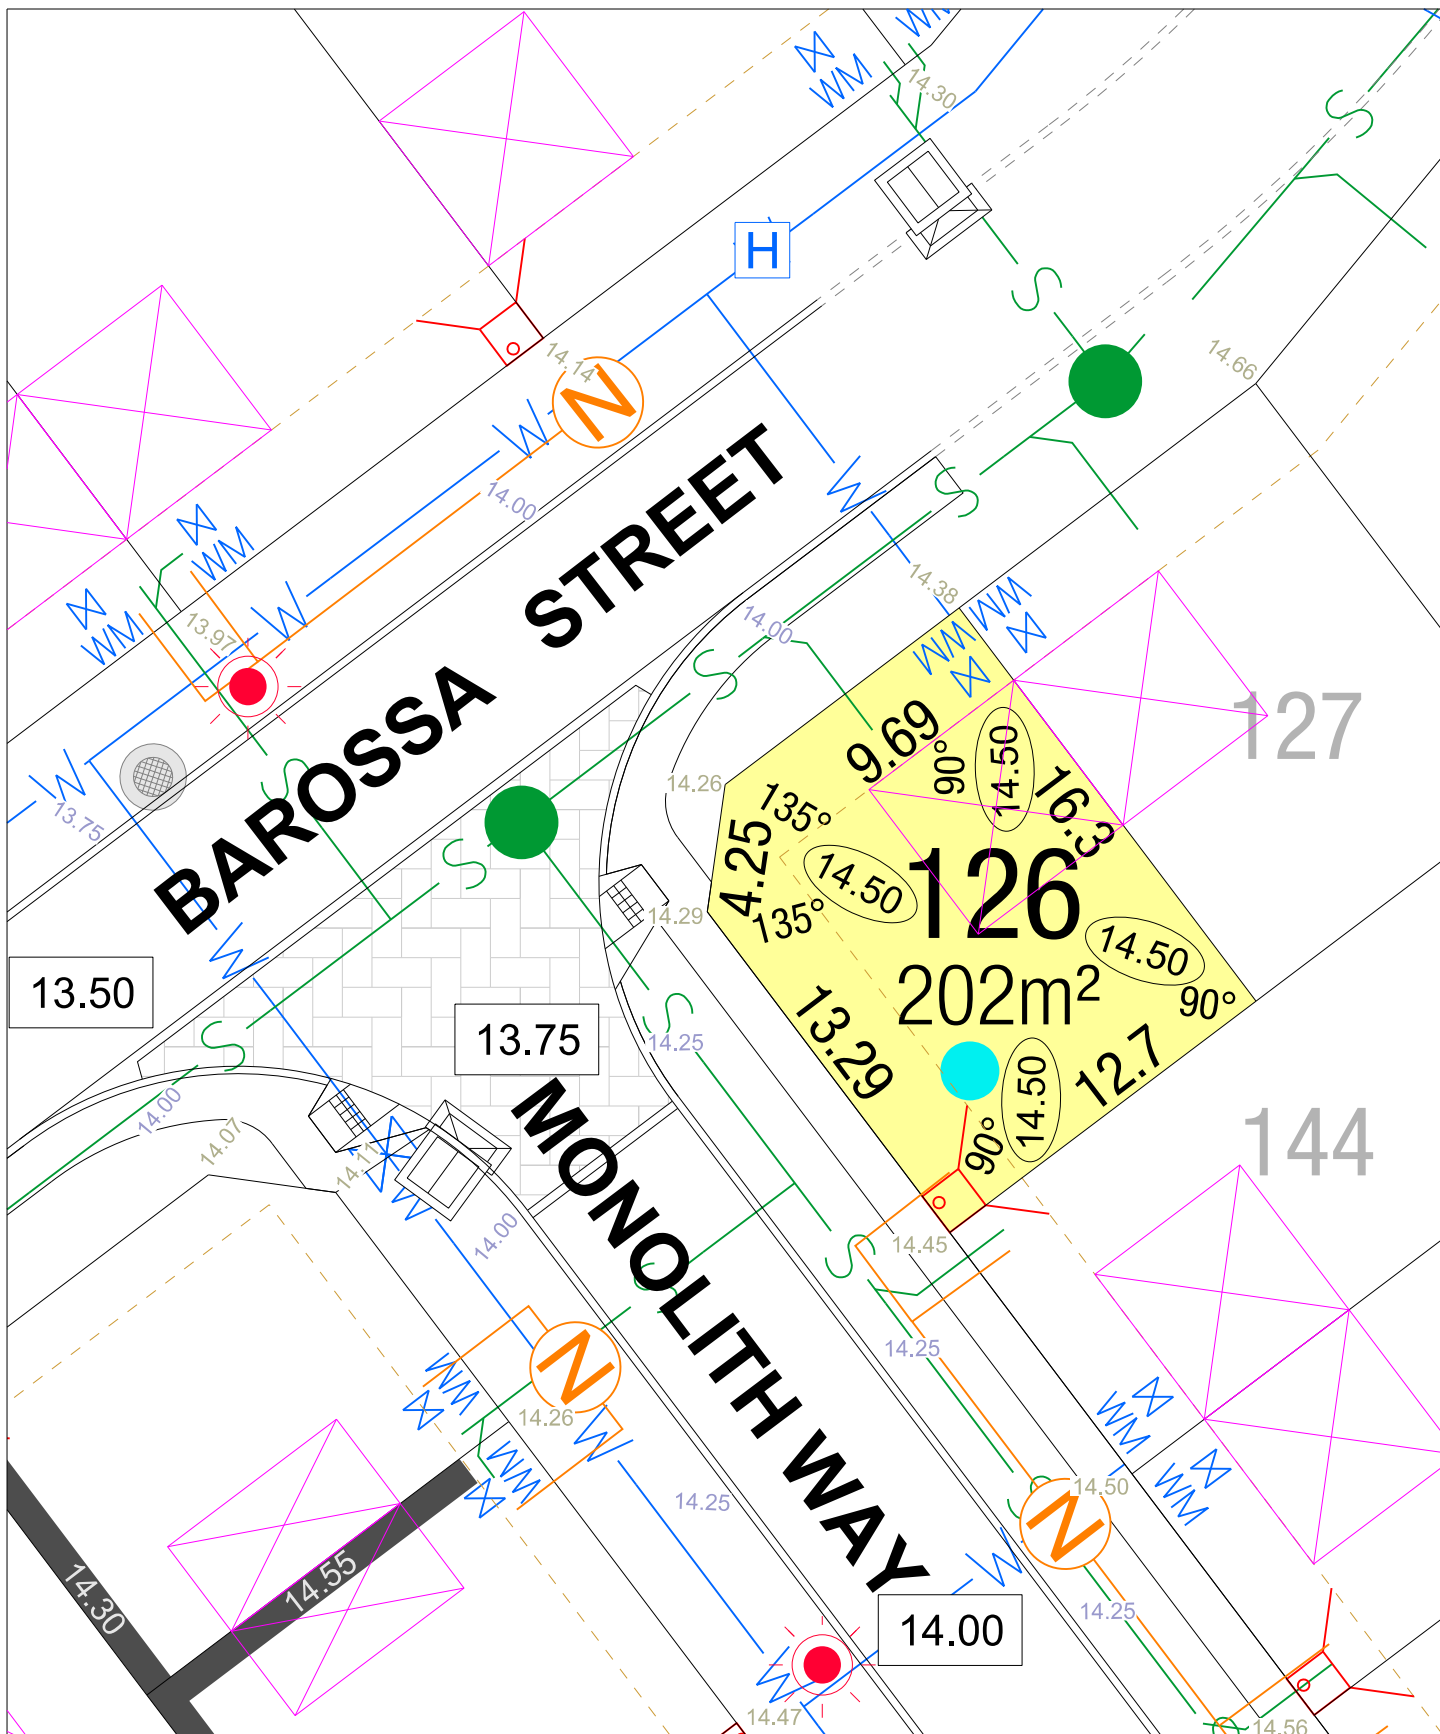


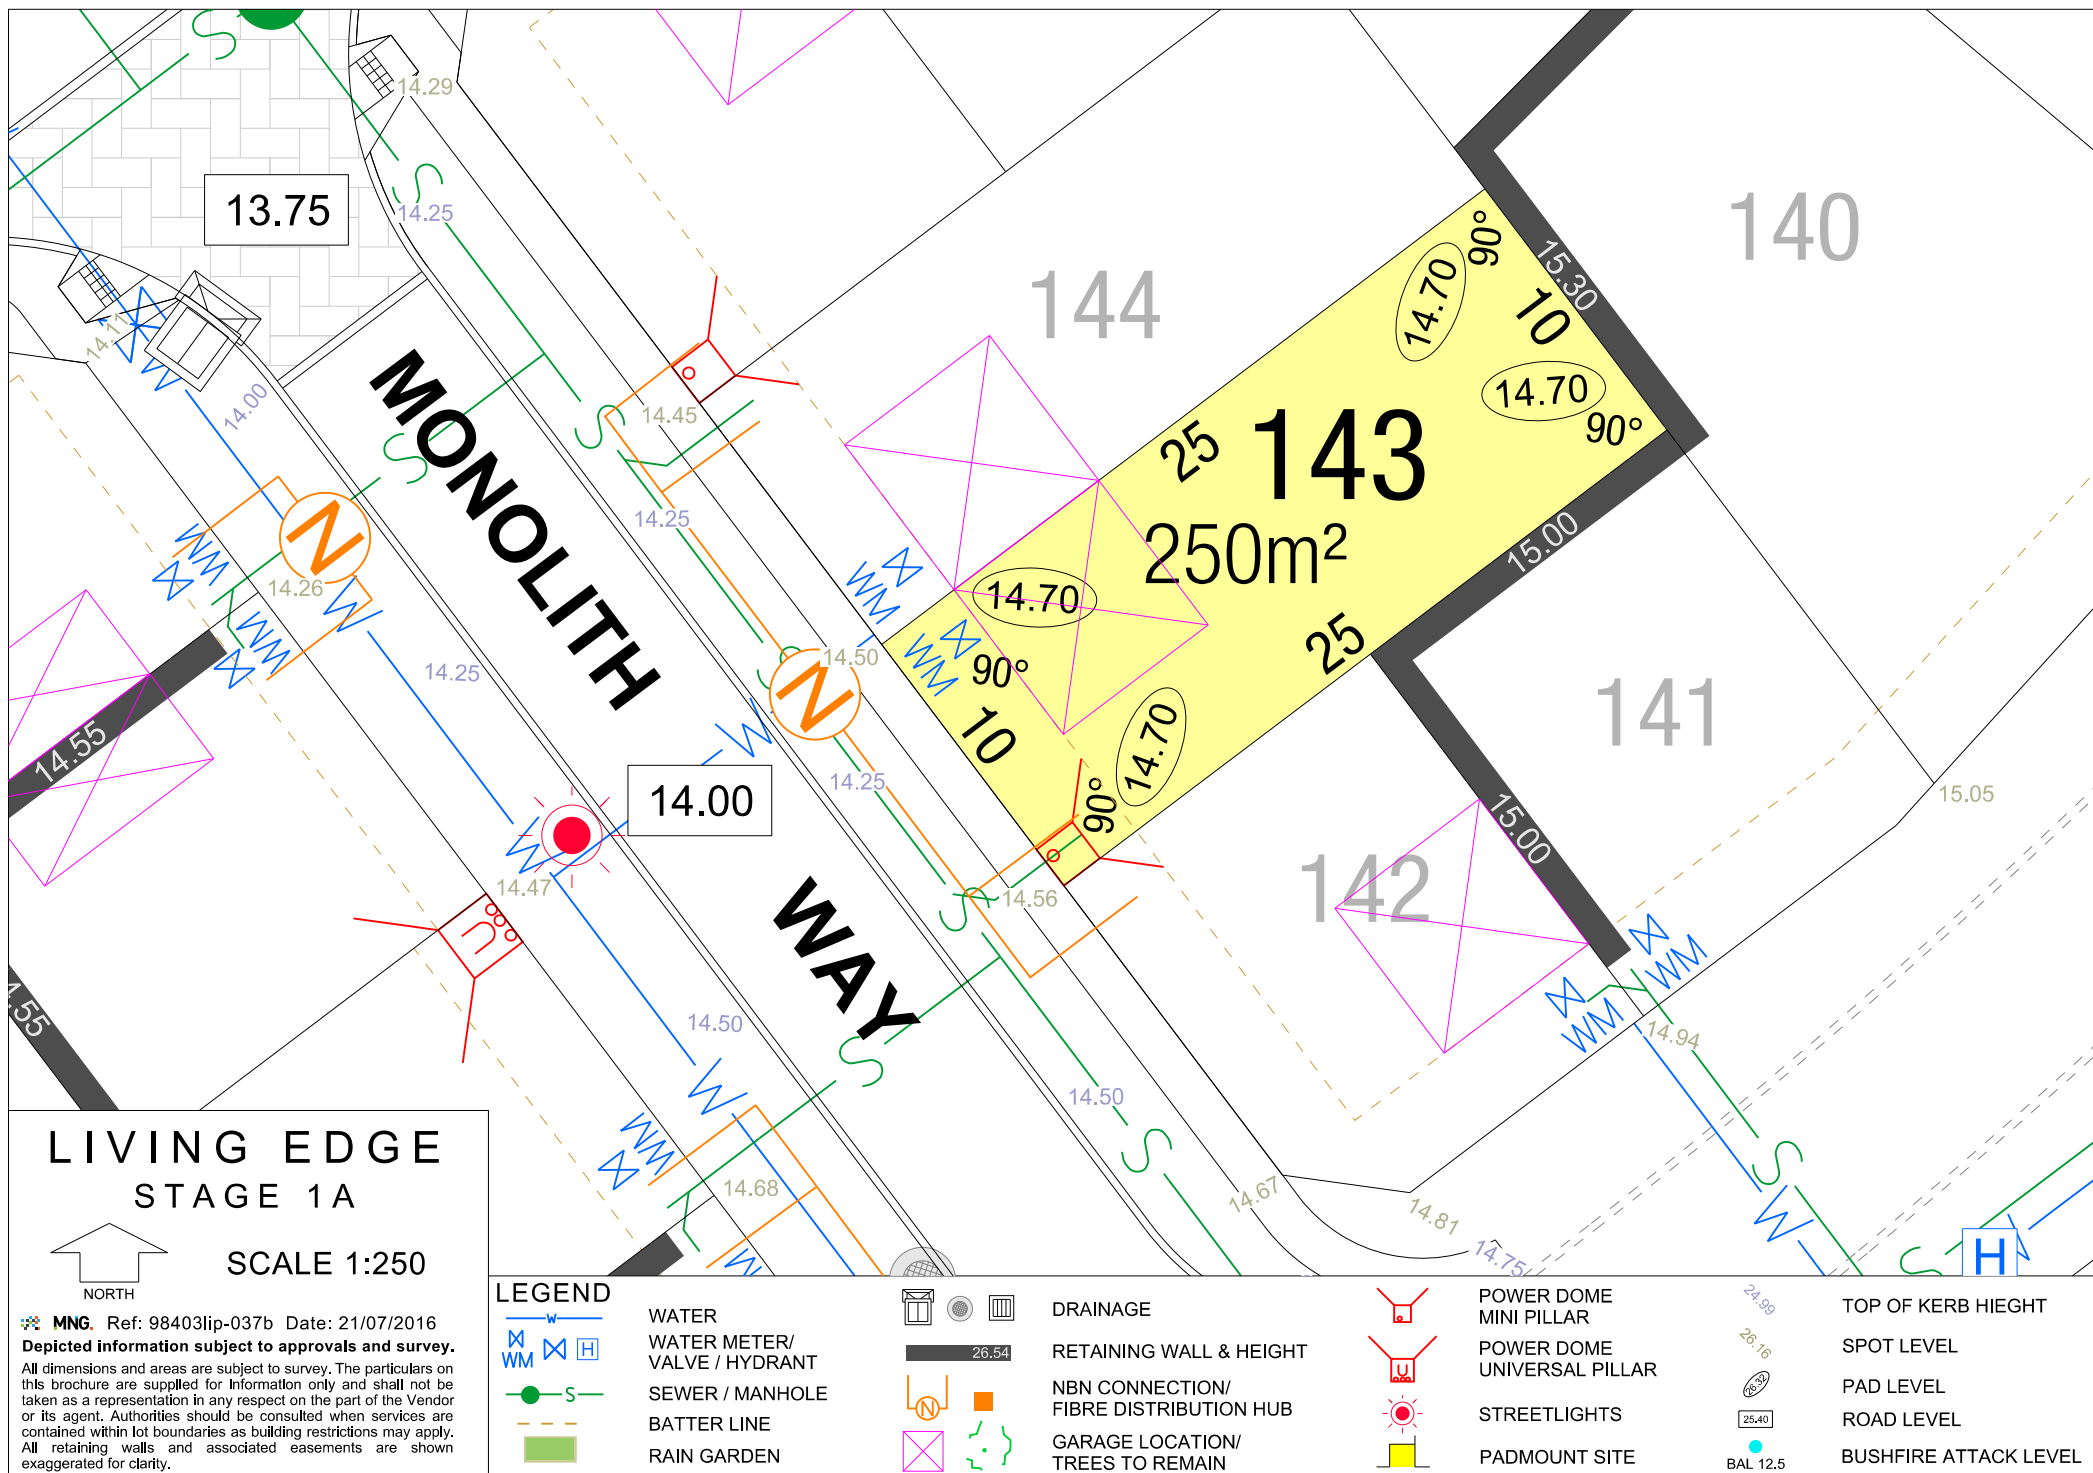



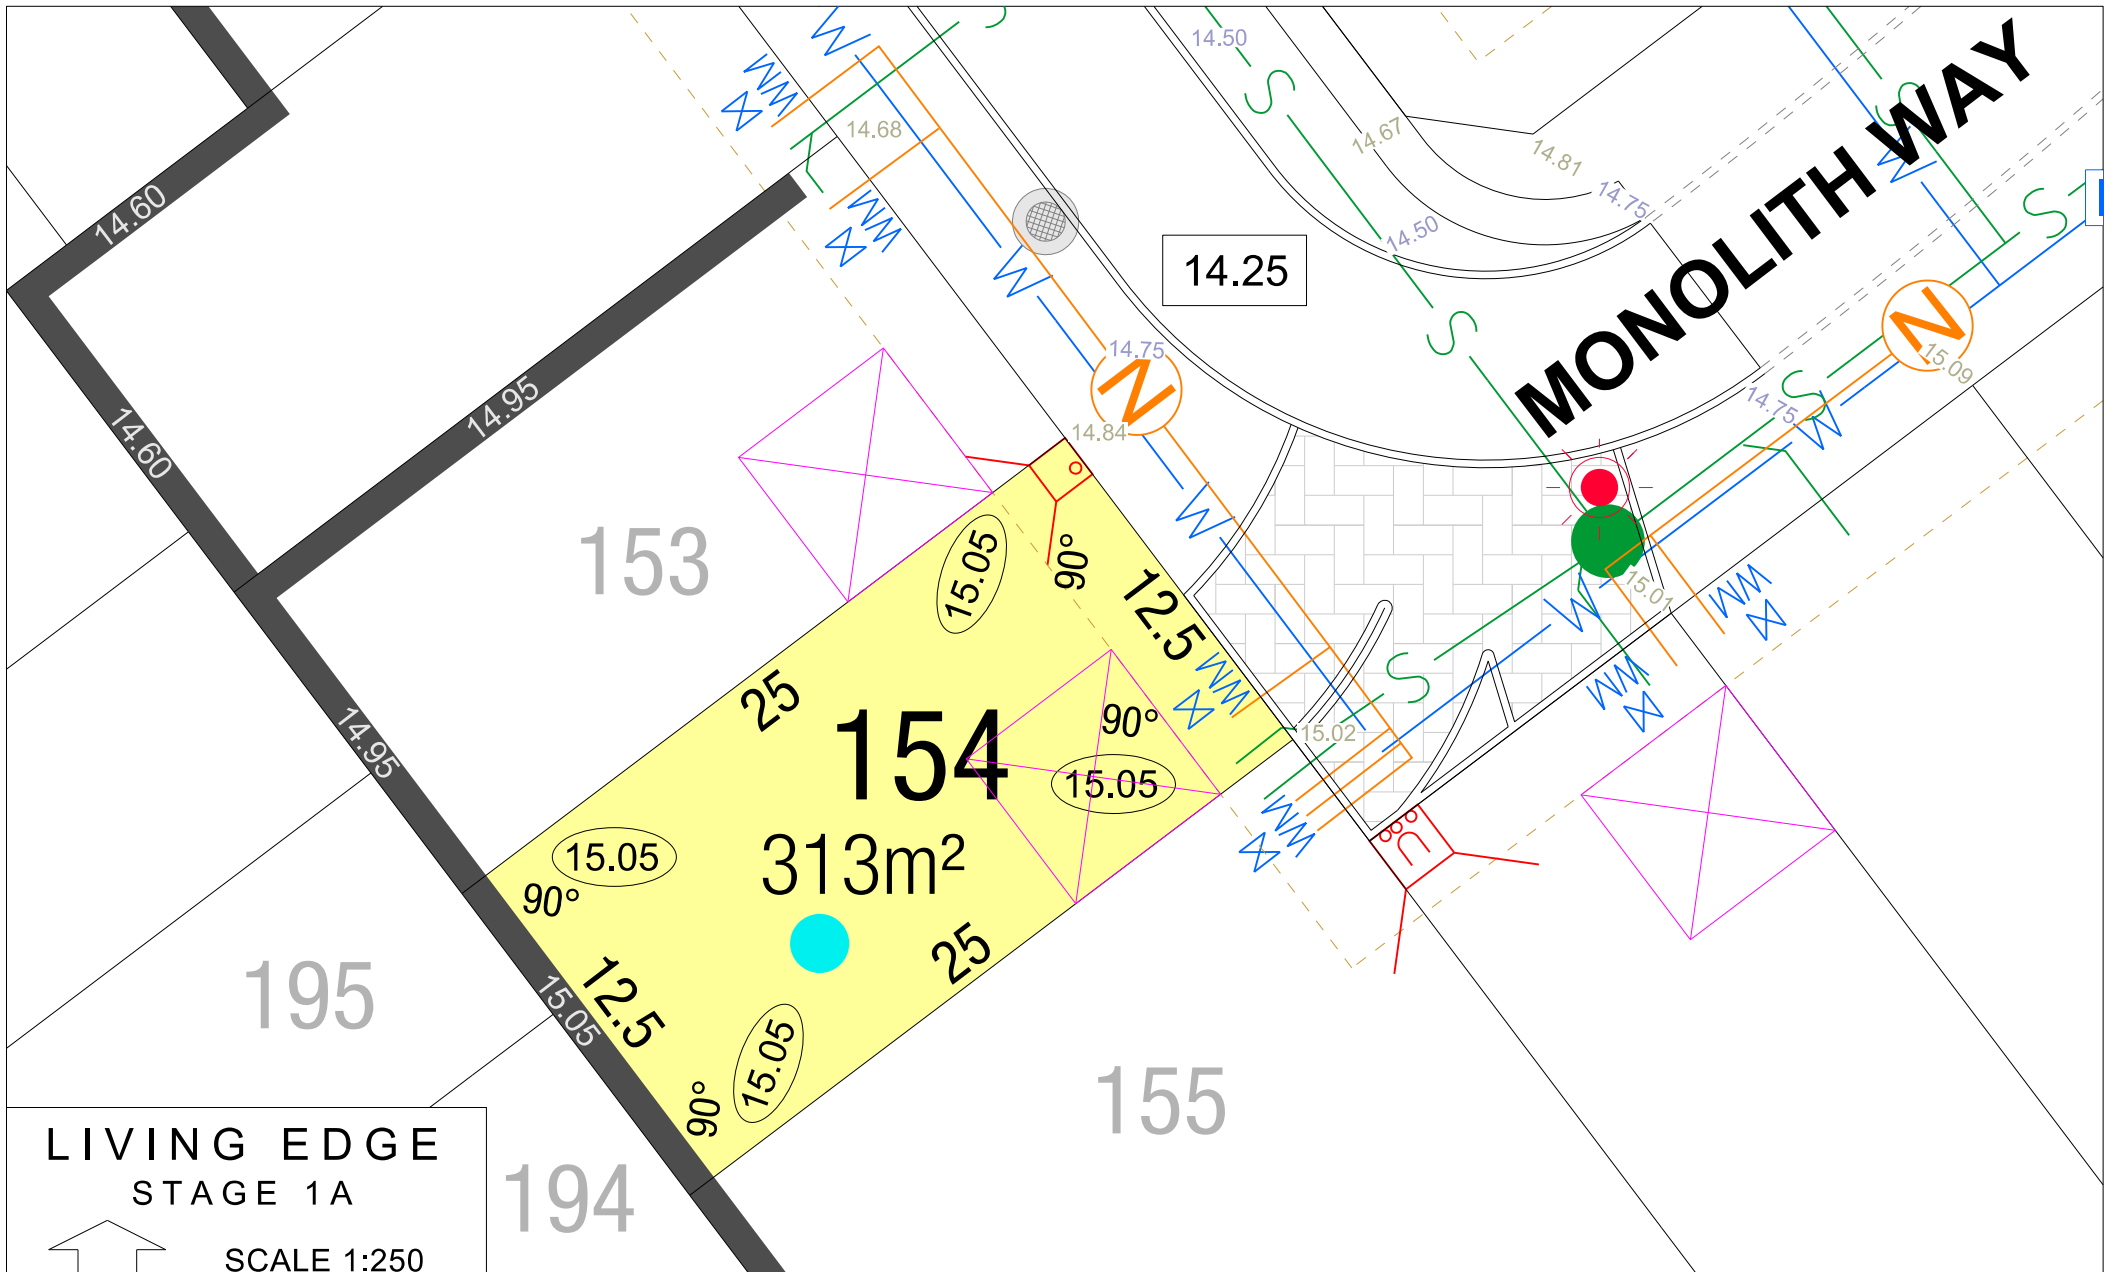

# LIVING EDGE STAGE 1A

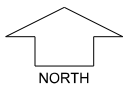


SCALE 1:250

MNG. Ref: 98403lip-037b Date: 21/07/2016  
 Depicted information subject to approvals and survey.  
 All dimensions and areas are subject to survey. The particulars on this brochure are supplied for Information only and shall not be taken as a representation in any respect on the part of the Vendor or its agent. Authorities should be consulted when services are contained within lot boundaries as building restrictions may apply. All retaining walls and associated easements are shown exaggerated for clarity.

## LEGEND



WATER  
 WATER METER/  
 VALVE / HYDRANT  
 SEWER / MANHOLE  
 BATTER LINE  
 RAIN GARDEN

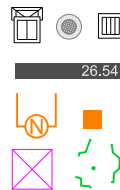


DRAINAGE  
 RETAINING WALL & HEIGHT  
 NBN CONNECTION/  
 FIBRE DISTRIBUTION HUB  
 GARAGE LOCATION/  
 TREES TO REMAIN




POWER DOME  
 MINI PILLAR  
 POWER DOME  
 UNIVERSAL PILLAR  
 STREETLIGHTS  
 PADMOUNT SITE

24.99  
 26.16  
 25.40  
 BAL 12.5


TOP OF KERB HIEGHT  
 SPOT LEVEL  
 PAD LEVEL  
 ROAD LEVEL  
 BUSHFIRE ATTACK LEVEL

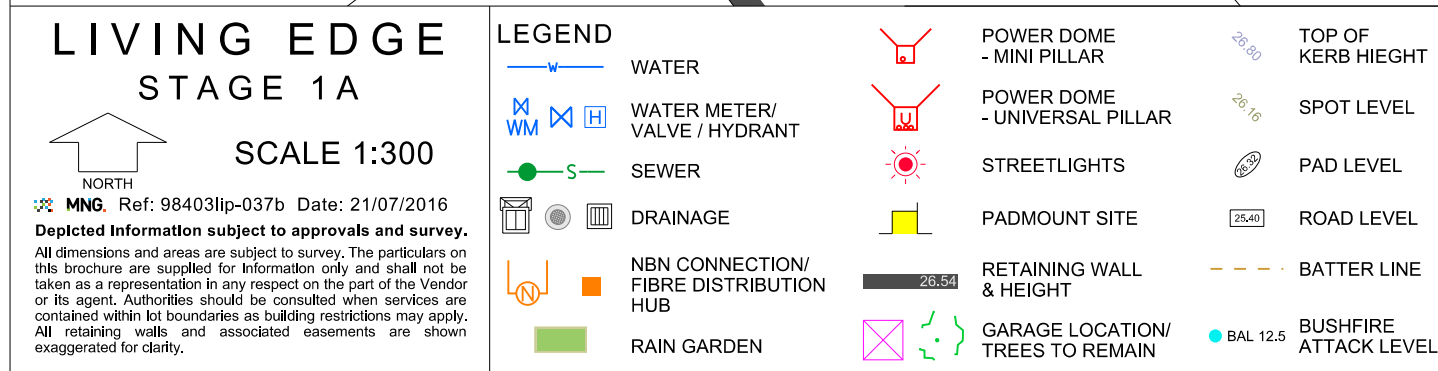



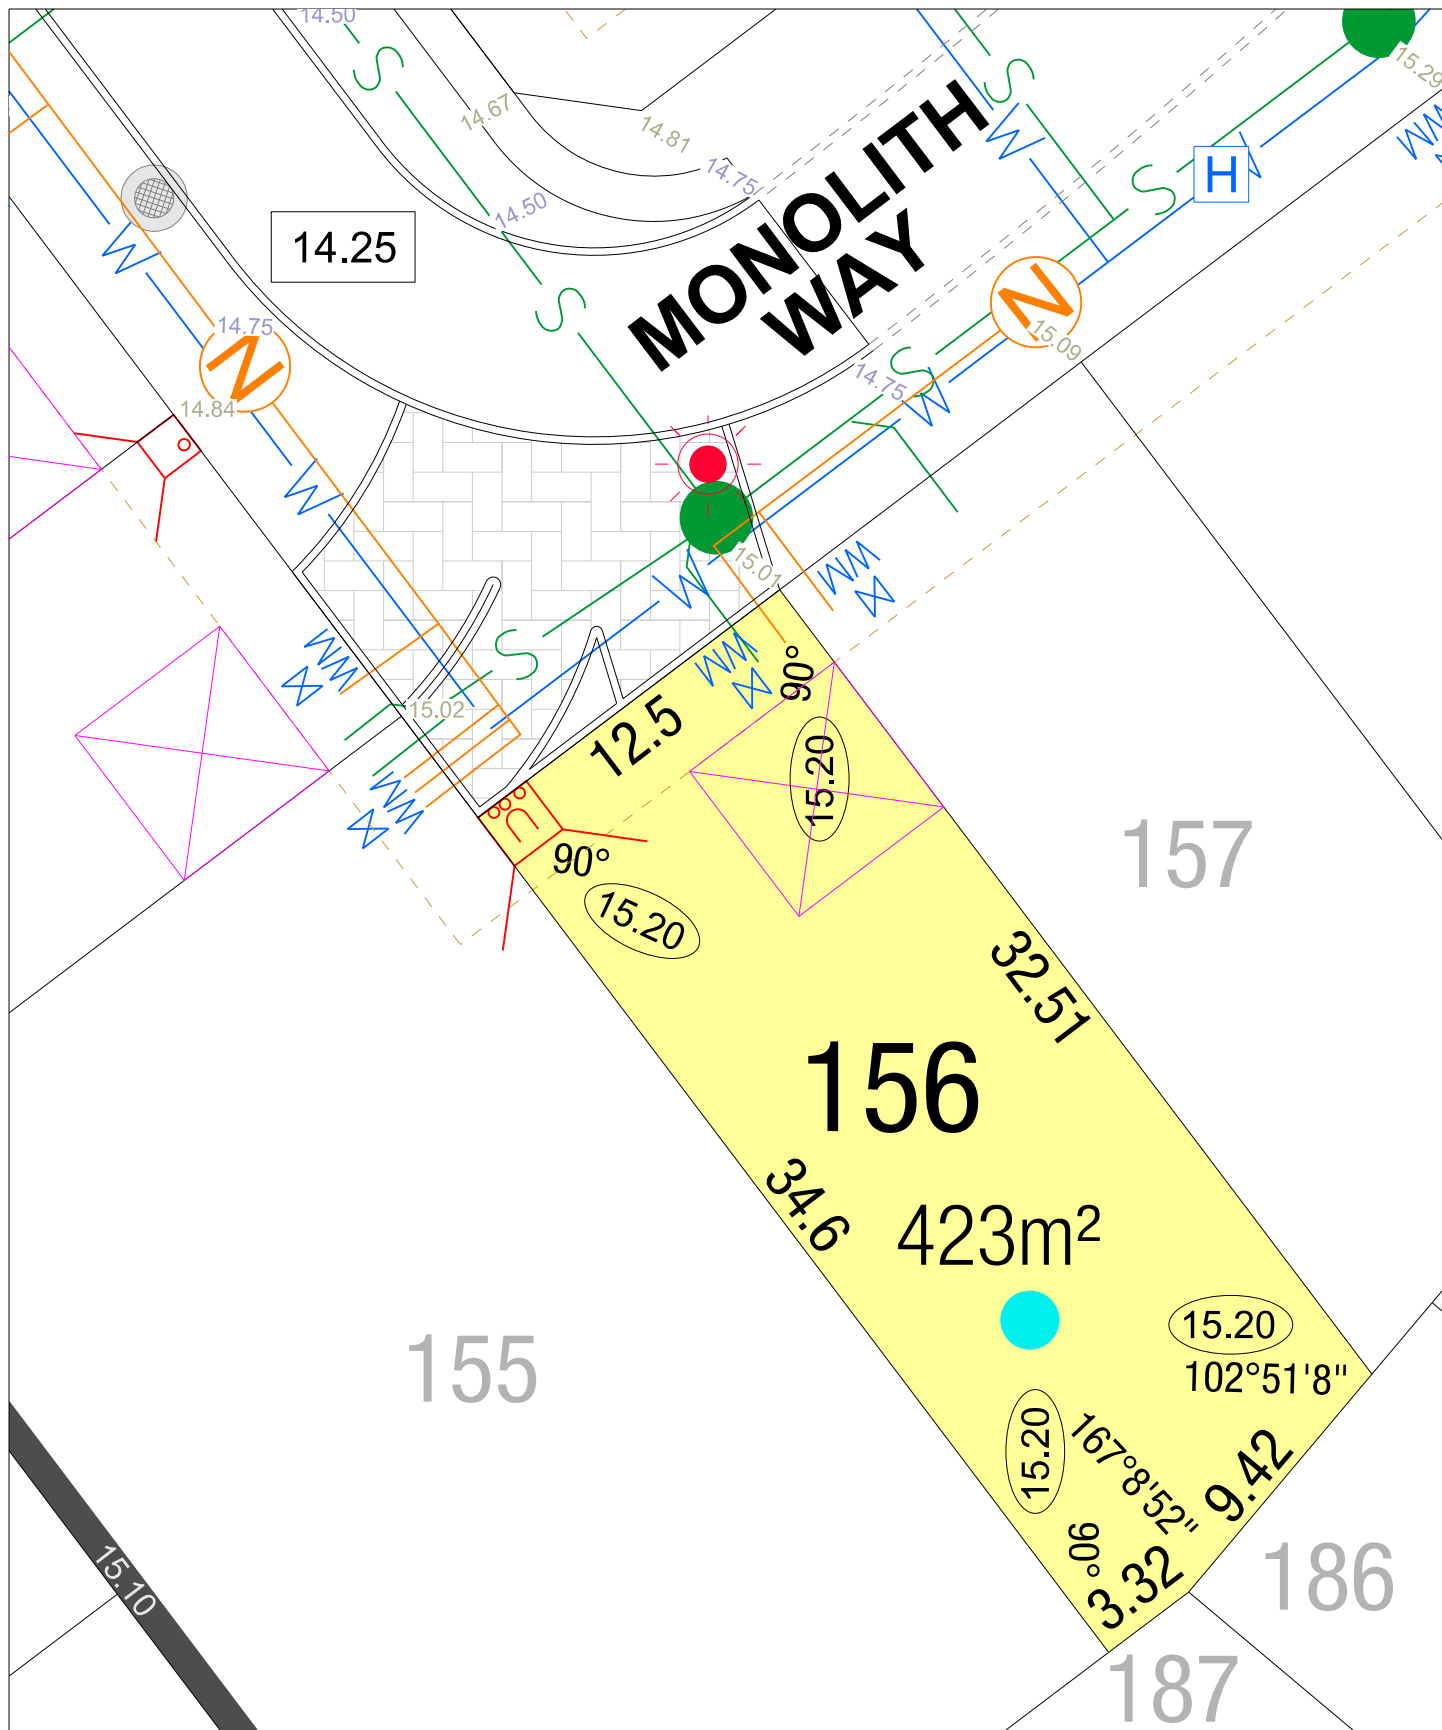

# LIVING EDGE STAGE 1A

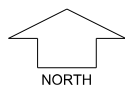

SCALE 1:250

**MNG.** Ref: 98403lip-037b Date: 21/07/2016  
**Depicted Information subject to approvals and survey.**  
All dimensions and areas are subject to survey. The particulars on this brochure are supplied for Information only and shall not be taken as a representation in any respect on the part of the Vendor or its agent. Authorities should be consulted when services are contained within lot boundaries as building restrictions may apply. All retaining walls and associated easements are shown exaggerated for clarity.

## LEGEND

- WATER
- WATER METER/ VALVE / HYDRANT
- SEWER
- DRAINAGE
- NBN CONNECTION/ FIBRE DISTRIBUTION HUB
- RAIN GARDEN

- POWER DOME - MINI PILLAR
- POWER DOME - UNIVERSAL PILLAR
- STREETLIGHTS
- PADMOUNT SITE
- RETAINING WALL & HEIGHT
- GARAGE LOCATION/ TREES TO REMAIN

- TOP OF KERB HEIGHT
- SPOT LEVEL
- PAD LEVEL
- ROAD LEVEL
- BATTER LINE
- BUSHFIRE ATTACK LEVEL