


**LIVING EDGE
STAGE 1B**

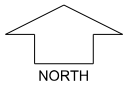

SCALE 1:250

MNG. Ref: 98403lip-053b Date: 24/01/2017

Depicted Information subject to approvals and survey.

All dimensions and areas are subject to survey. The particulars on this brochure are supplied for Information only and shall not be taken as a representation in any respect on the part of the Vendor or its agent. Authorities should be consulted when services are contained within lot boundaries as building restrictions may apply. All retaining walls and associated easements are shown exaggerated for clarity.

LEGEND

	WATER
	WATER METER/ VALVE / HYDRANT
	SEWER
	DRAINAGE
	NBN CONNECTION/ FIBRE DISTRIBUTION HUB
	RAIN GARDEN



POWER DOME
- MINI PILLAR



POWER DOME
- UNIVERSAL PILLAR



STREETLIGHTS



PADMOUNT SITE



RETAINING WALL
& HEIGHT



GARAGE LOCATION

26.80

TOP OF
KERB HIEGHT

26.16

SPOT LEVEL

25.39

PAD LEVEL


25.40

ROAD LEVEL


--- BATTER LINE

● BAL 12.5

BUSHFIRE
ATTACK LEVEL

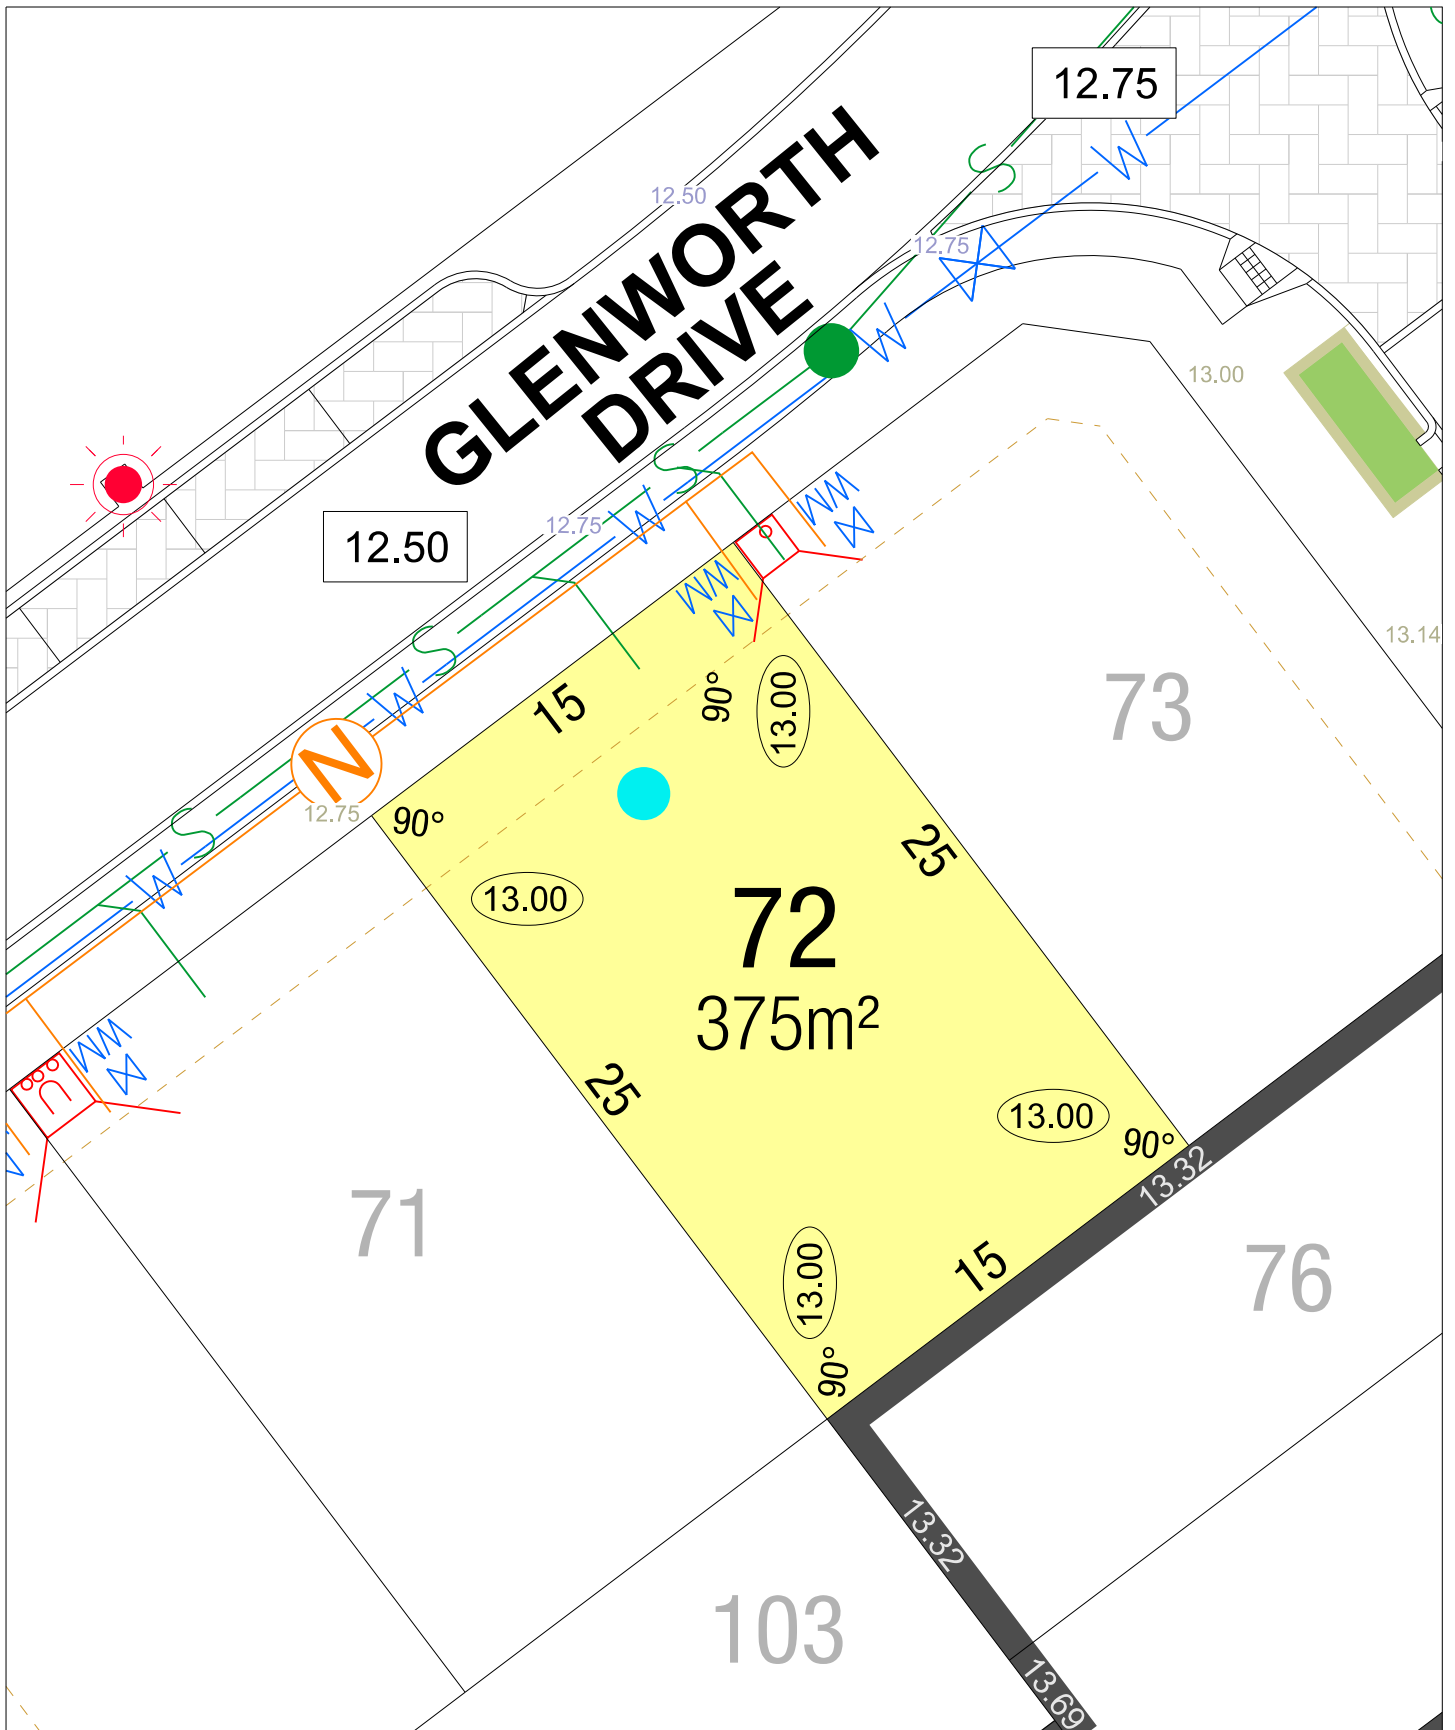

LIVING EDGE STAGE 1B

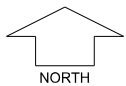

SCALE 1:250

MNG. Ref: 98403lip-053b Date: 24/01/2017

Depicted Information subject to approvals and survey.

All dimensions and areas are subject to survey. The particulars on this brochure are supplied for Information only and shall not be taken as a representation in any respect on the part of the Vendor or its agent. Authorities should be consulted when services are contained within lot boundaries as building restrictions may apply. All retaining walls and associated easements are shown exaggerated for clarity.

LEGEND

	WATER
	WATER METER/ VALVE / HYDRANT
	SEWER
	DRAINAGE
	NBN CONNECTION/ FIBRE DISTRIBUTION HUB
	RAIN GARDEN



POWER DOME
- MINI PILLAR



POWER DOME
- UNIVERSAL PILLAR



STREETLIGHTS



PADMOUNT SITE



RETAINING WALL
& HEIGHT



GARAGE LOCATION

26.80

TOP OF
KERB HIEGHT

26.16

SPOT LEVEL

25.39


PAD LEVEL


25.40


ROAD LEVEL

BATTER LINE


BAL 12.5 BUSHFIRE
BAL 19 ATTACK LEVEL

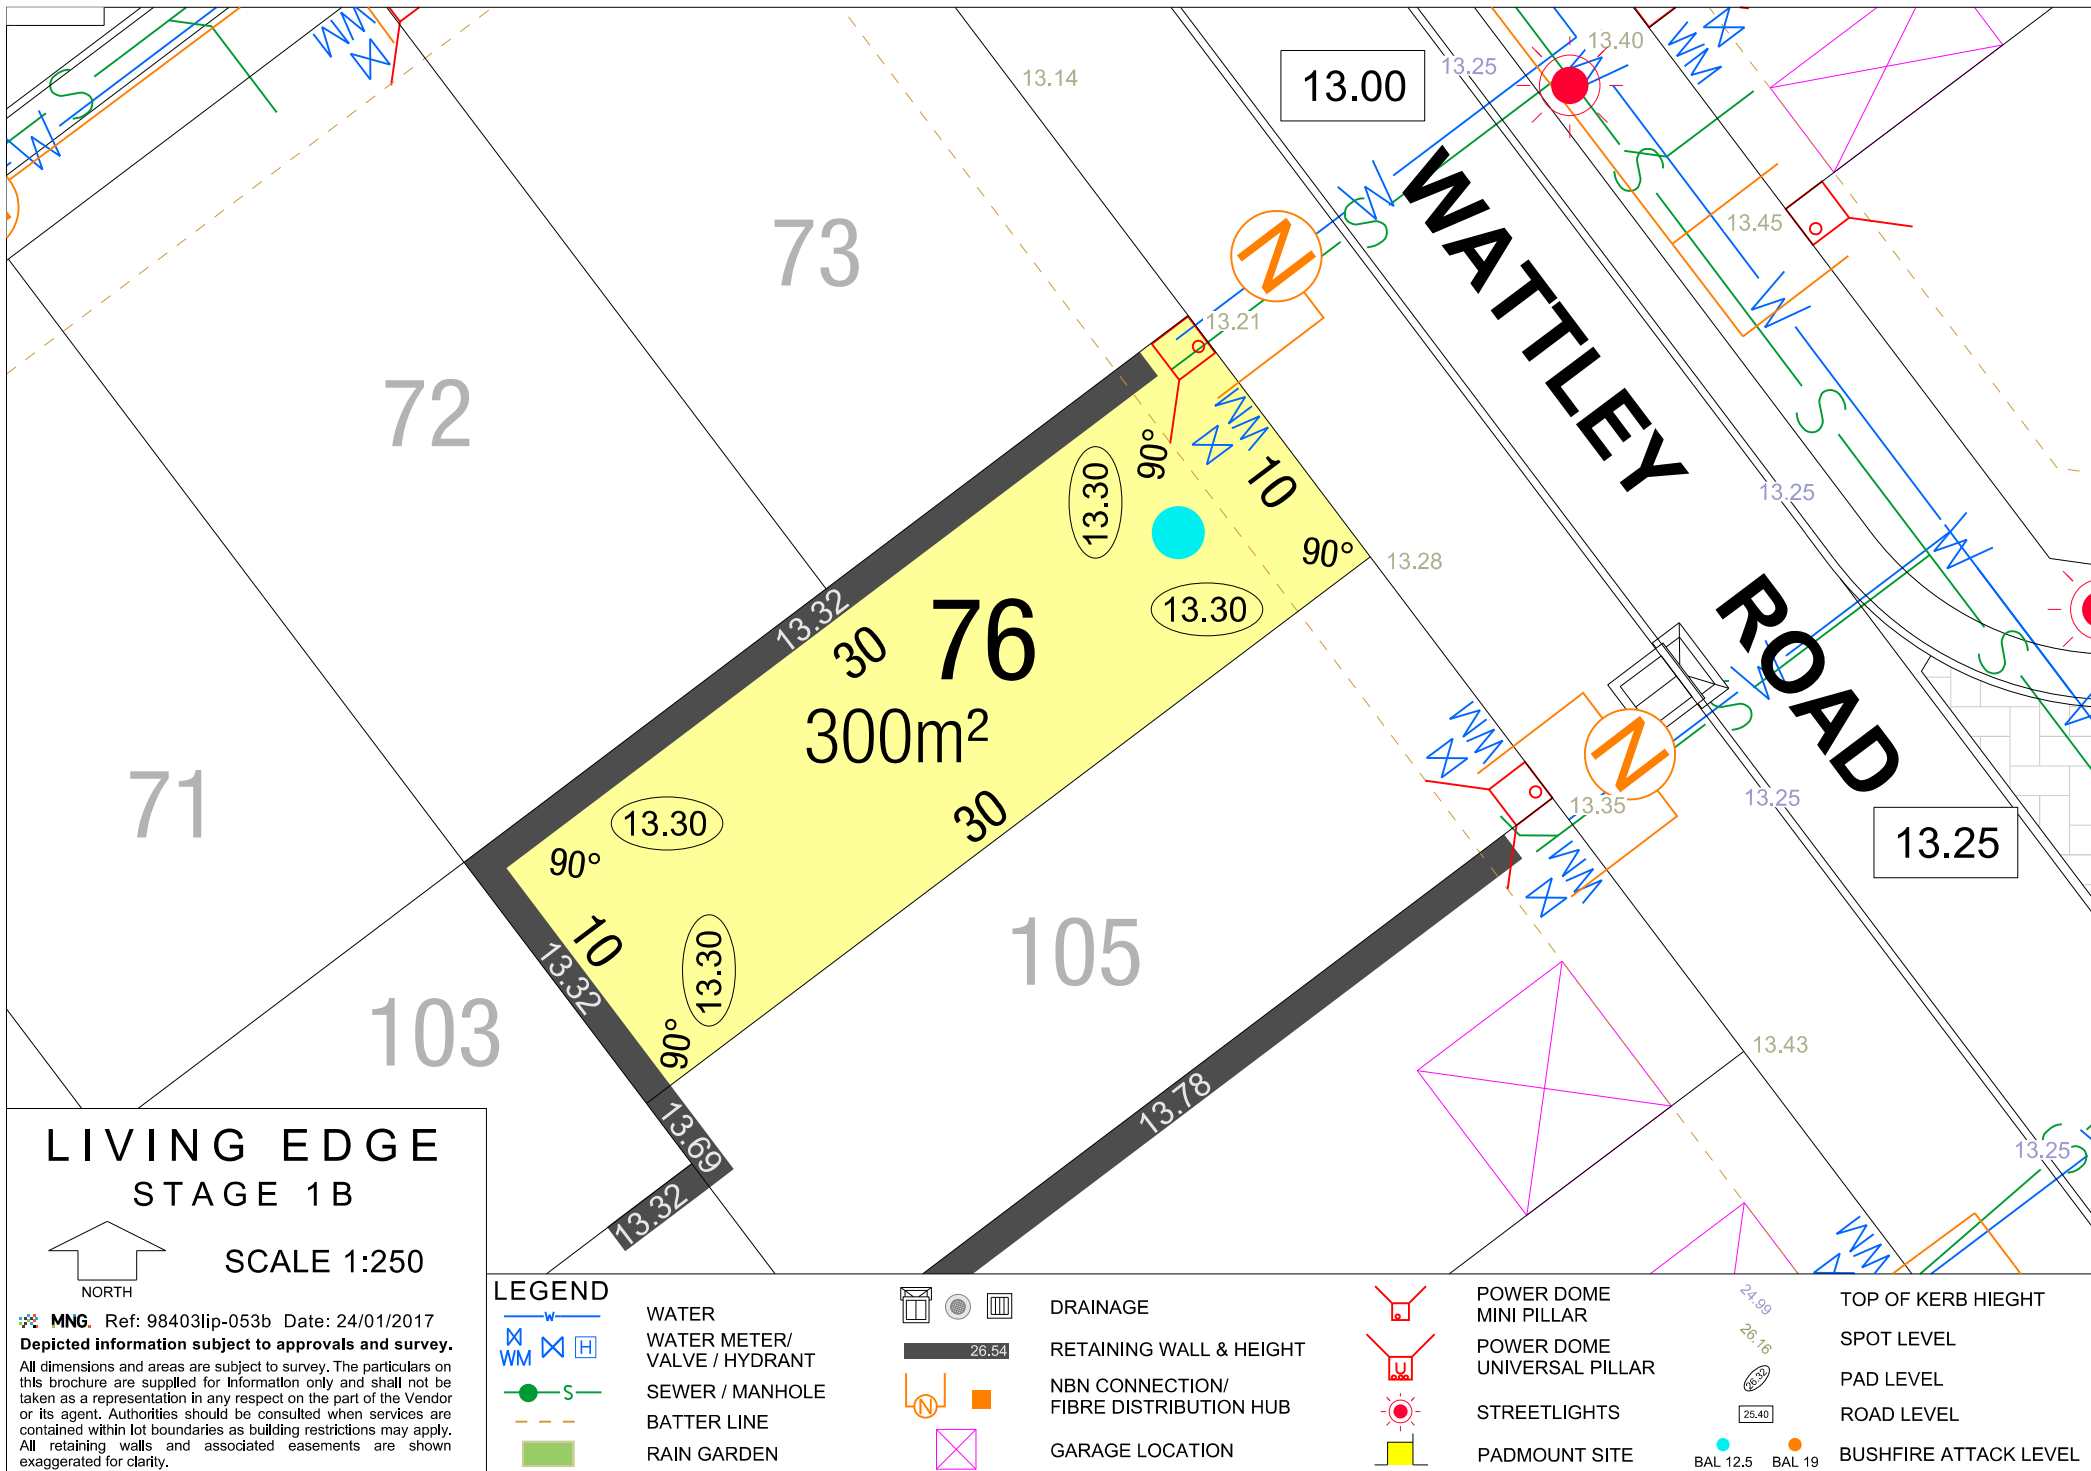

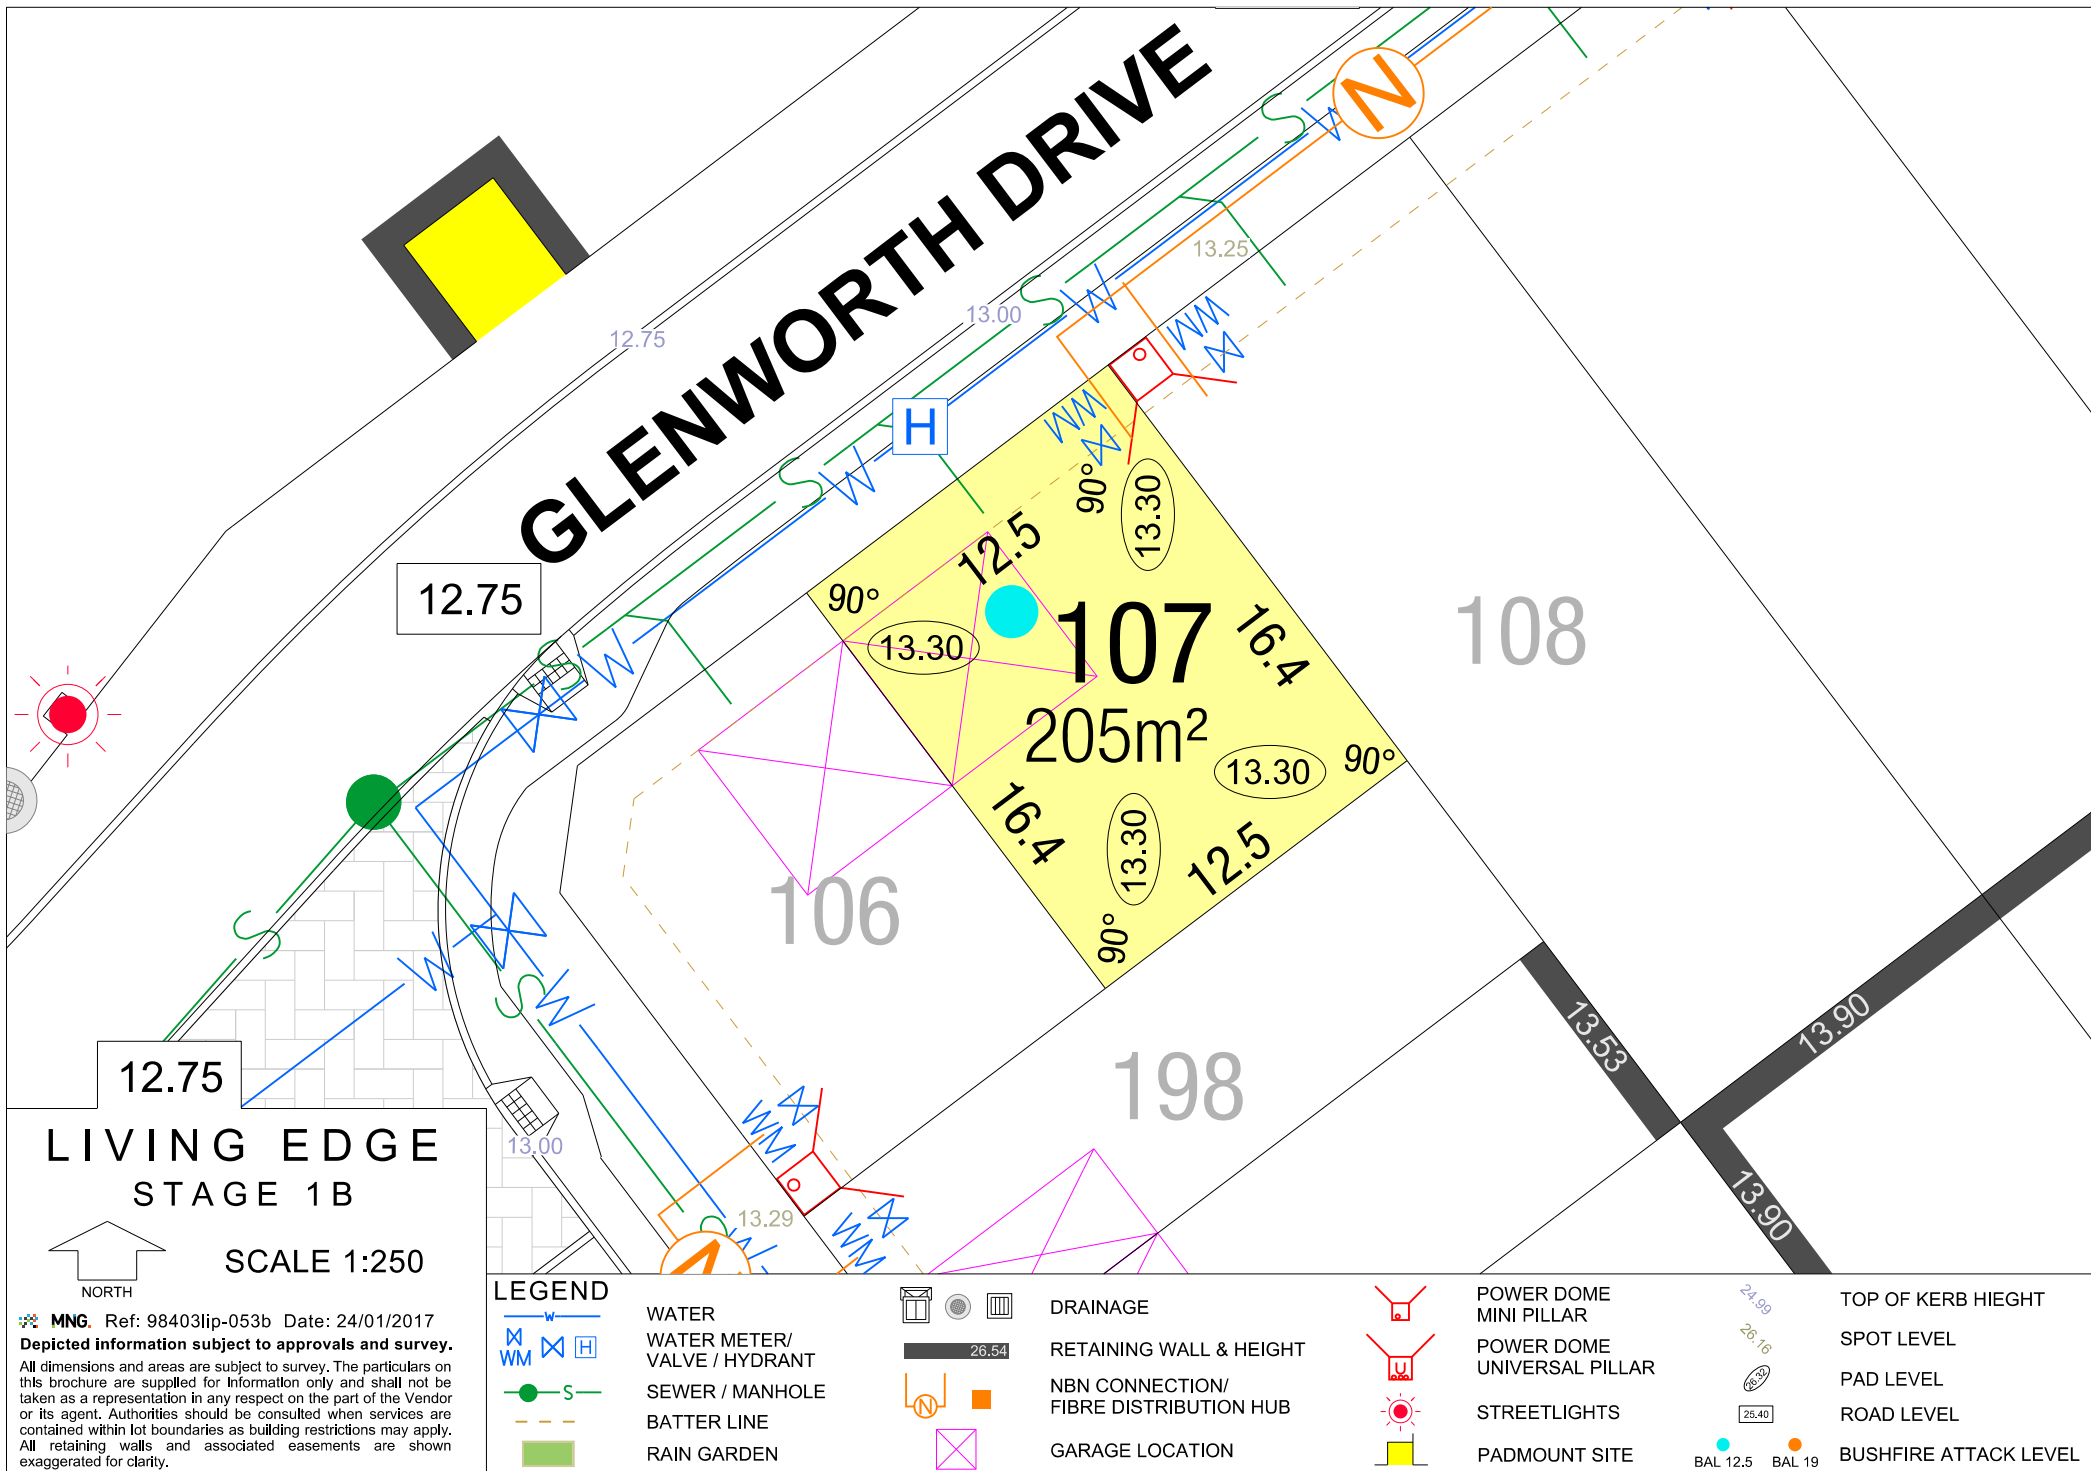

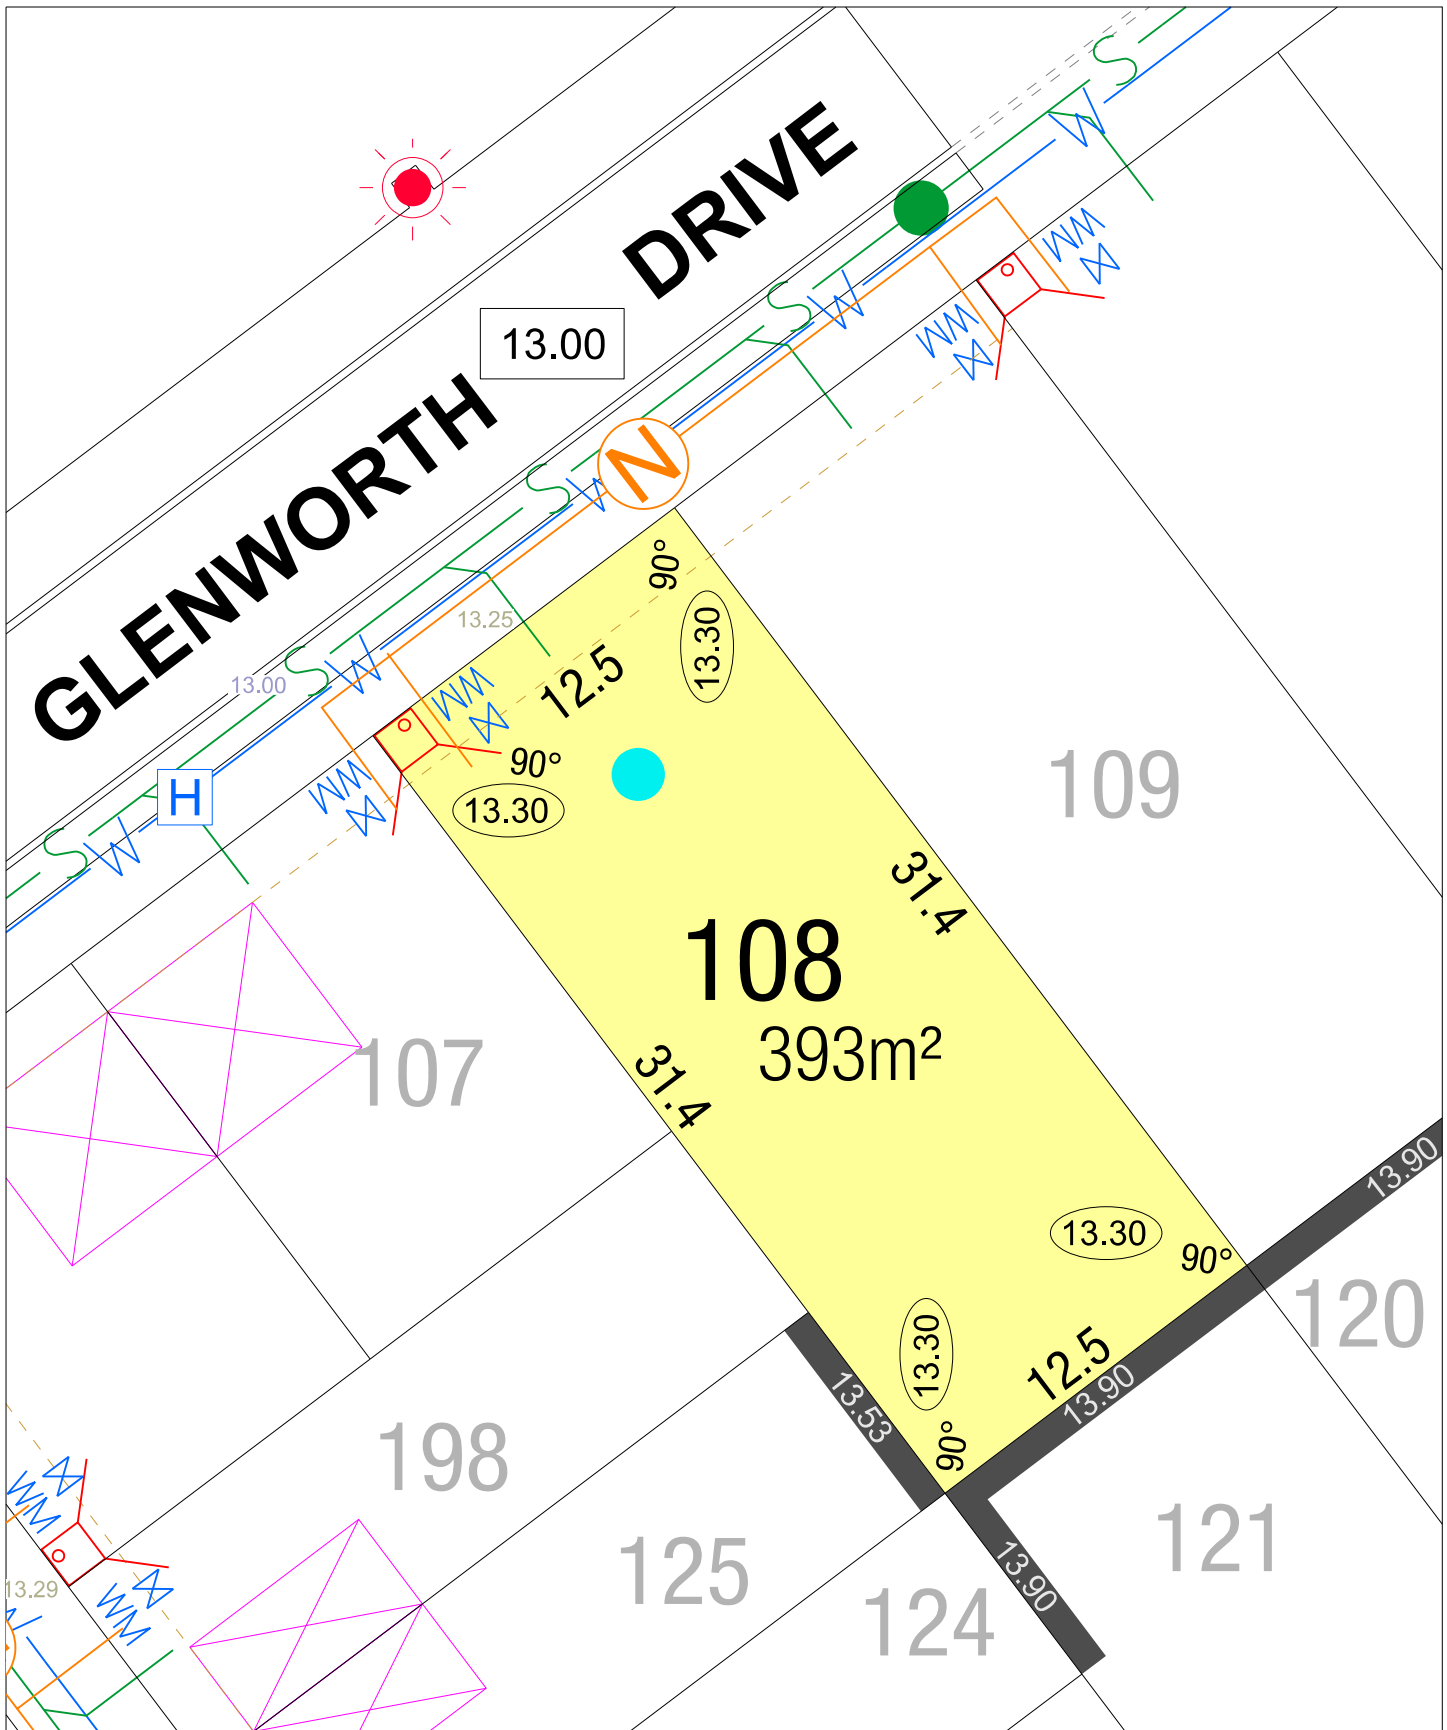

LIVING EDGE STAGE 1B

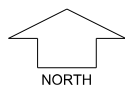

SCALE 1:250

MNG. Ref: 98403lip-053b Date: 24/01/2017


Depicted Information subject to approvals and survey.

All dimensions and areas are subject to survey. The particulars on this brochure are supplied for Information only and shall not be taken as a representation in any respect on the part of the Vendor or its agent. Authorities should be consulted when services are contained within lot boundaries as building restrictions may apply. All retaining walls and associated easements are shown exaggerated for clarity.


LEGEND

	WATER
	WATER METER/ VALVE / HYDRANT
	SEWER
	DRAINAGE
	NBN CONNECTION/ FIBRE DISTRIBUTION HUB
	RAIN GARDEN

	POWER DOME - MINI PILLAR	26.80	TOP OF KERB HEIGHT
	POWER DOME - UNIVERSAL PILLAR	26.16	SPOT LEVEL
	STREETLIGHTS	16.39	PAD LEVEL
	PADMOUNT SITE	25.40	ROAD LEVEL
	RETAINING WALL & HEIGHT		BATTER LINE
	GARAGE LOCATION		BUSHFIRE ATTACK LEVEL

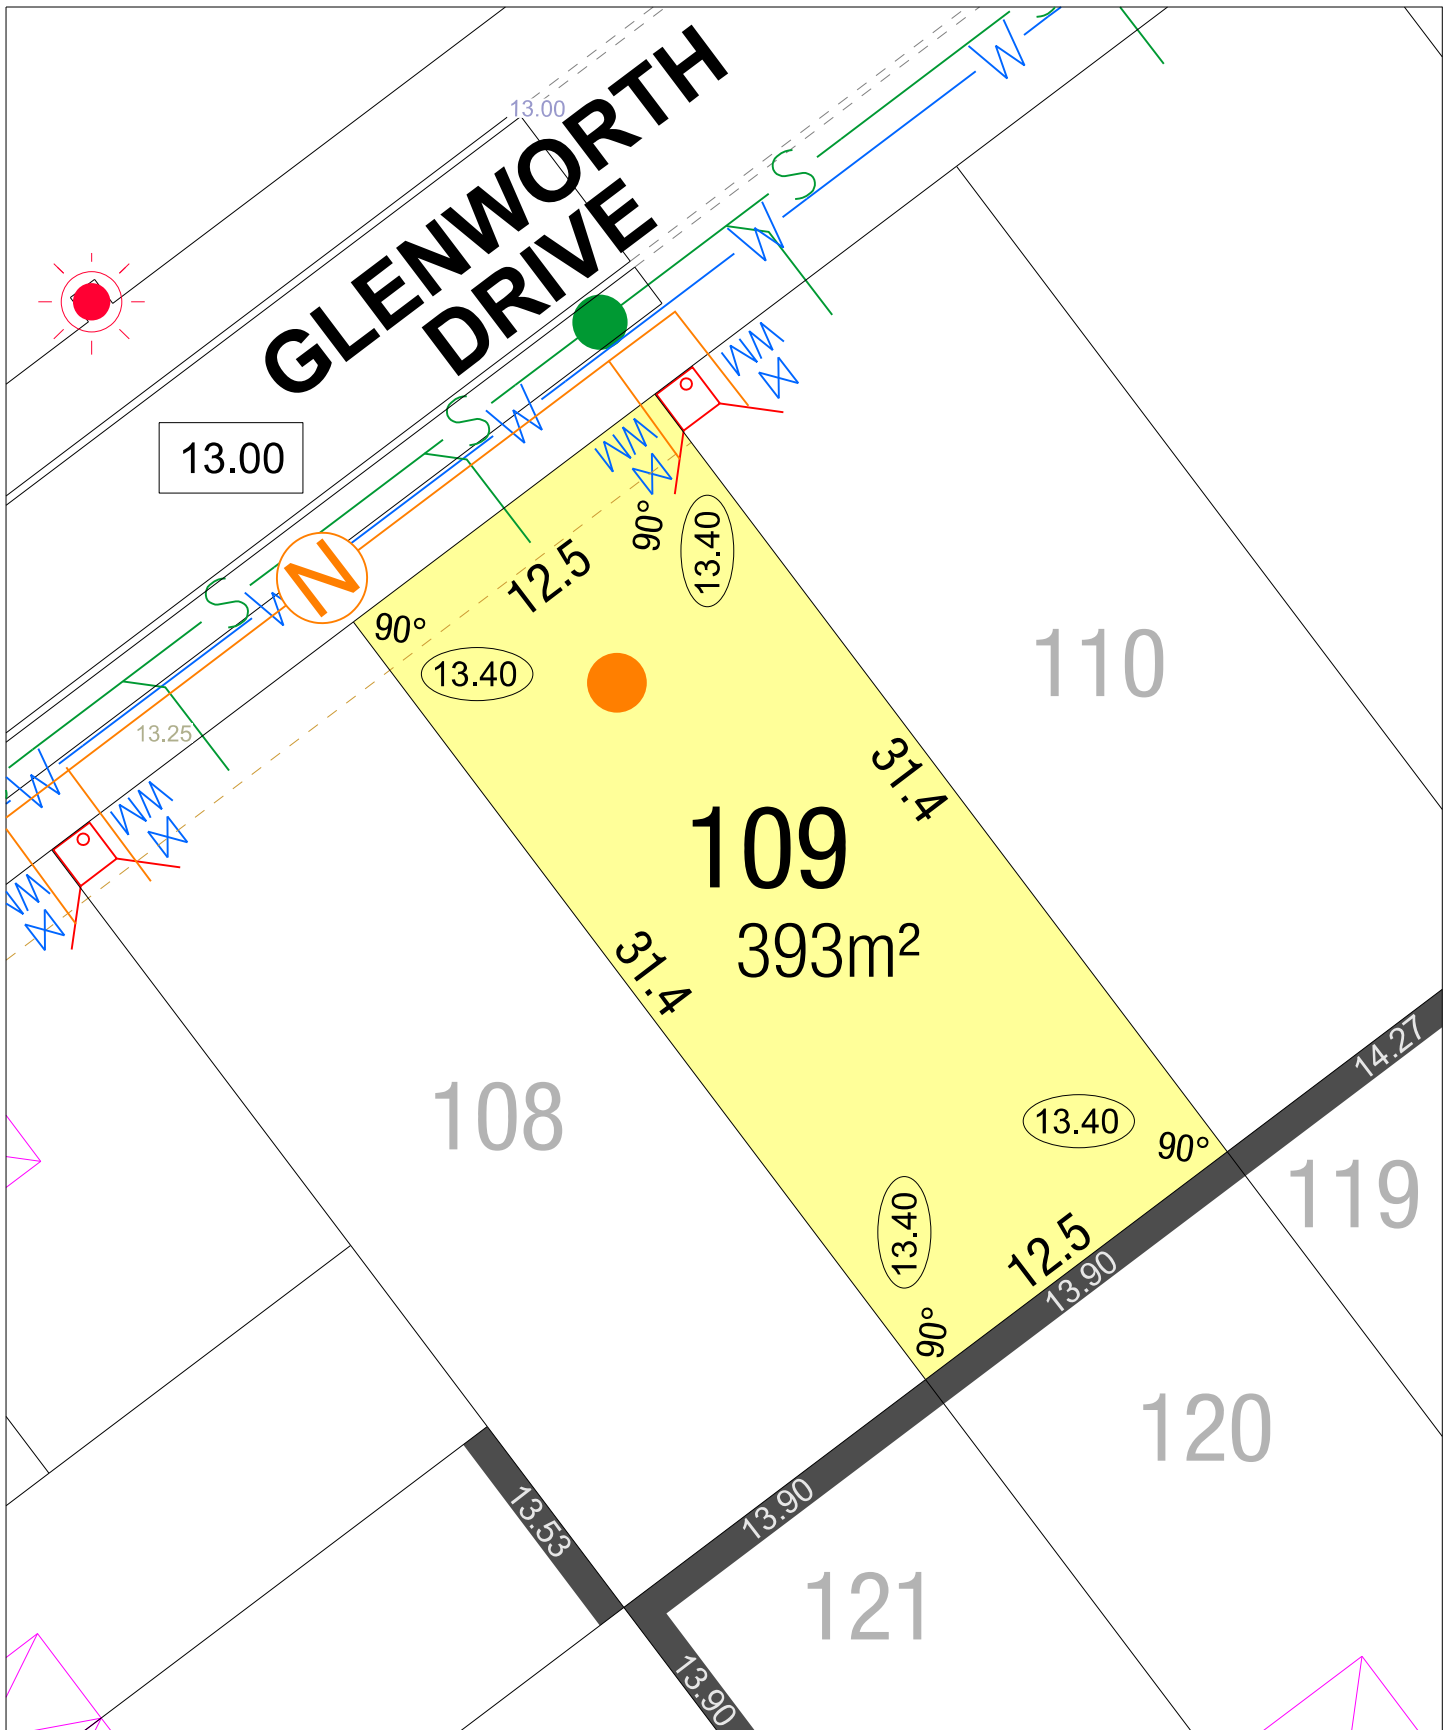

LIVING EDGE STAGE 1B

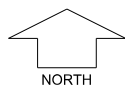

SCALE 1:250

MNG. Ref: 98403lip-053b Date: 24/01/2017

Depicted Information subject to approvals and survey.

All dimensions and areas are subject to survey. The particulars on this brochure are supplied for Information only and shall not be taken as a representation in any respect on the part of the Vendor or its agent. Authorities should be consulted when services are contained within lot boundaries as building restrictions may apply. All retaining walls and associated easements are shown exaggerated for clarity.

LEGEND

- WATER
- WATER METER/ VALVE / HYDRANT
- SEWER
- DRAINAGE
- NBN CONNECTION/ FIBRE DISTRIBUTION HUB
- RAIN GARDEN



POWER DOME - MINI PILLAR



POWER DOME - UNIVERSAL PILLAR



STREETLIGHTS



PADMOUNT SITE



RETAINING WALL & HEIGHT



GARAGE LOCATION

26.80

TOP OF KERB HEIGHT

26.16

SPOT LEVEL

16.39

PAD LEVEL

25.40

ROAD LEVEL

BATTER LINE

BAL 12.5 BUSHFIRE
BAL 19 ATTACK LEVEL

